


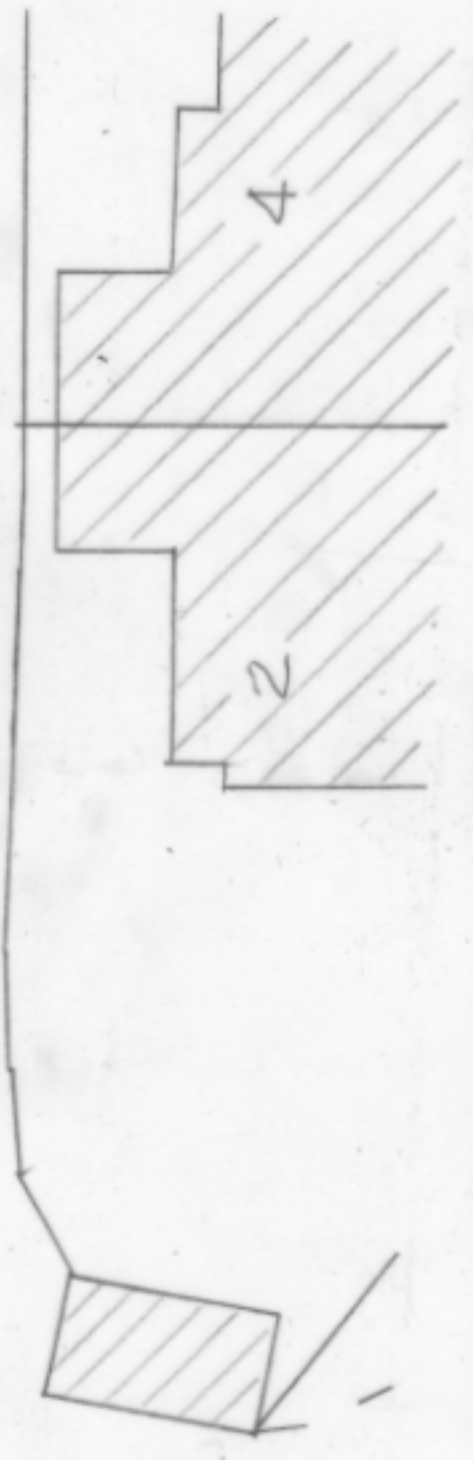

PORTRICRESSA ROAD



ISLANDS ARCHITECTS
 Porthcressa, St Mary's, Isles of Scilly, TR21 0JQ and
 6 Manor Farm Close, Pimperne, Blandford, Dorset, DT11 8XL
 01258 480040

Project:
 Proposed Extension, Roanoke, Porthcressa
 St Mary's, Isles of Scilly

Client:
 Georgia and Adam May

Drawing:
 Proposed Block Plan and Relationships Drawing

Scale:
 1:200@A3

Drawn:
 bdc 06.010.16 2061 / 06