


West Elevation

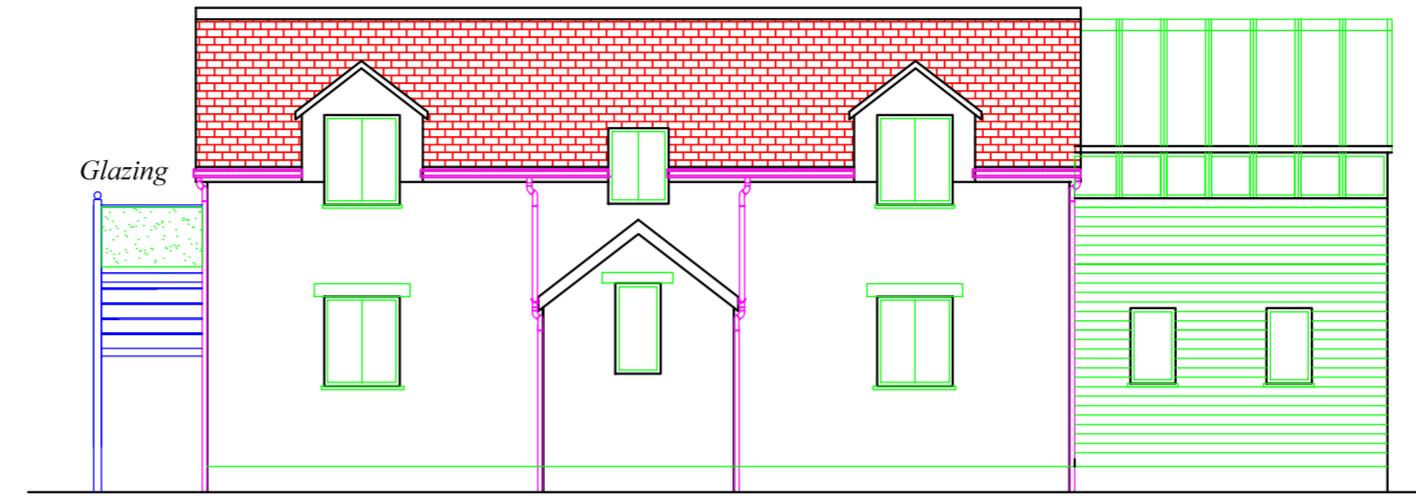


South Elevation


*"The Brow"
Veronica Farm
Bryher
Isles of Scilly*

*Proposed
Balcony*


Mr Dan Bennet

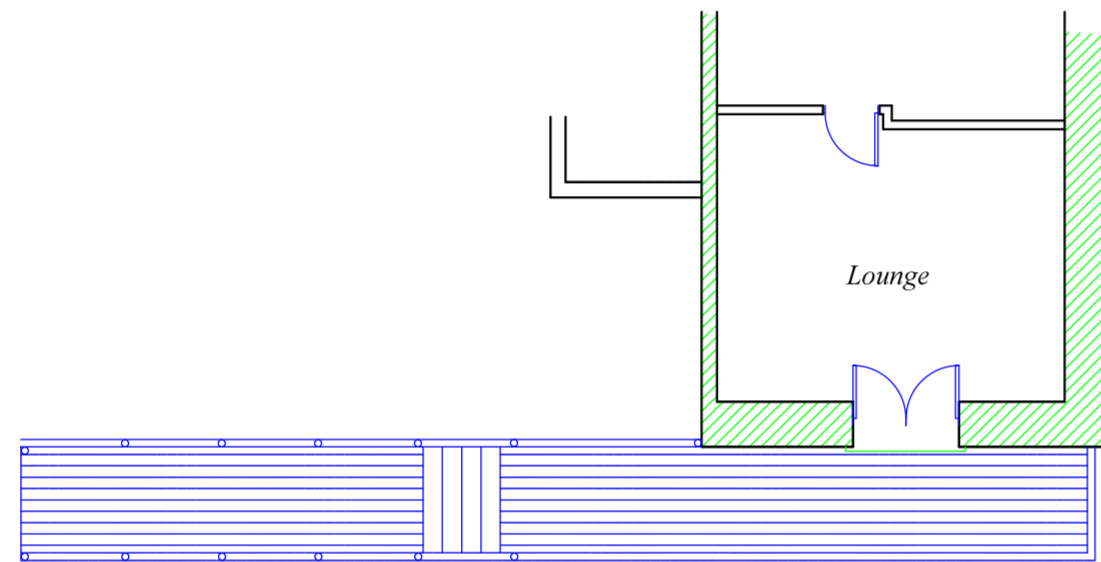

First Floor Plan

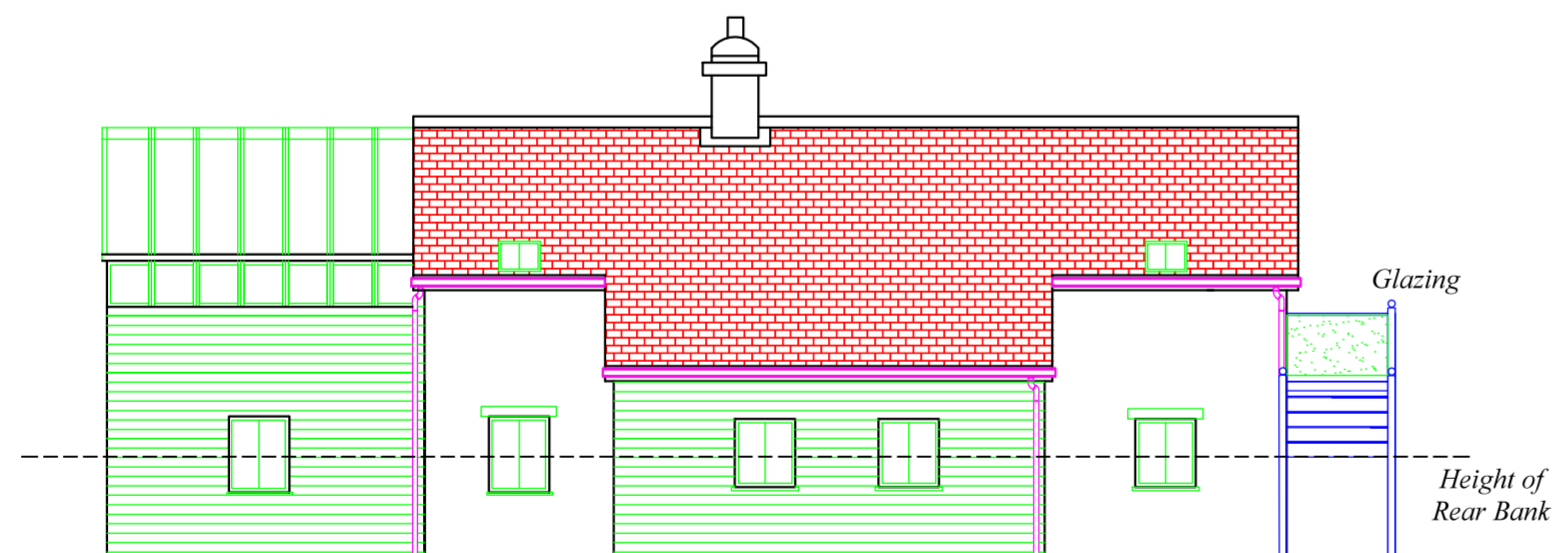

North Elevation

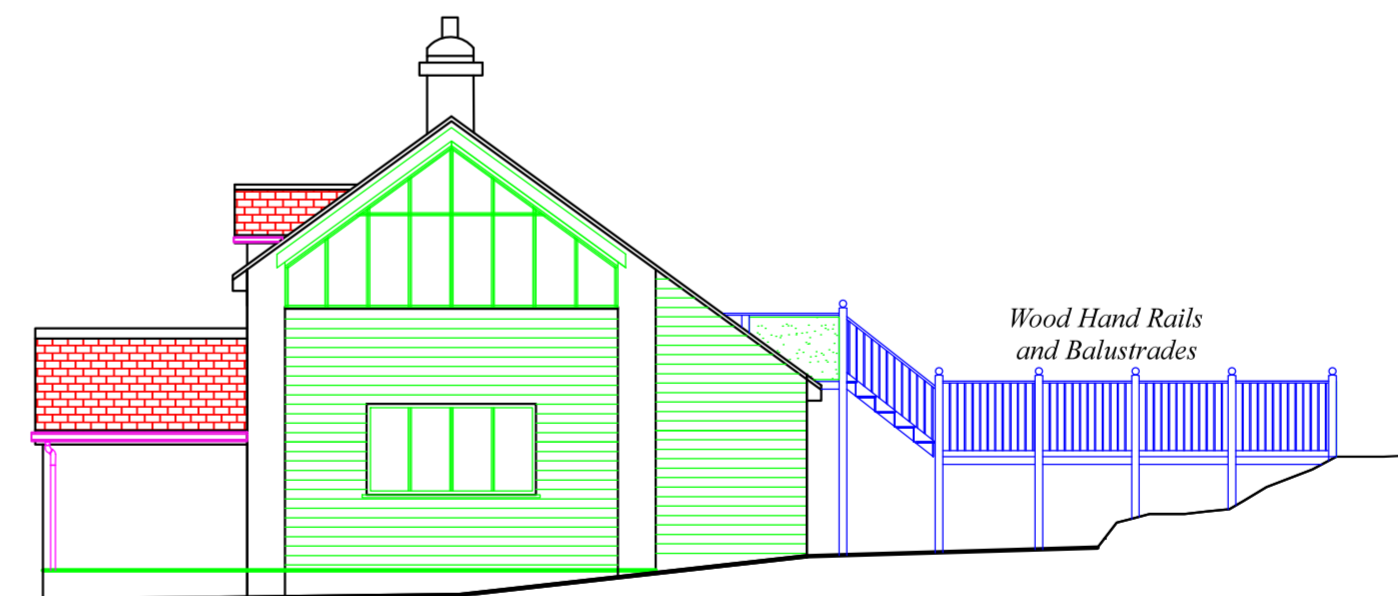

East Elevation

APPROVED
By Craig Dryden at 11:12 am, Mar 28, 2017

© Copyright Paul Osborne

Date - January 2017
Amended - March 2017
Scale - 1 : 100

PAUL OSBORNE
CARN THOMAS
ST. MARY'S, ISLES of SCILLY.
TR21 0PT Tel (01720) 423066
Email: paul@sailsilly.com

N.B.-No measurements to be scaled from this drawing unless specified. Whilst all efforts are made to insure accurate measurements Any discrepancies should be reported immediately to the architect.

DB-PB-2b