


Location Plan  
Scale 1:1250

**APPROVED**

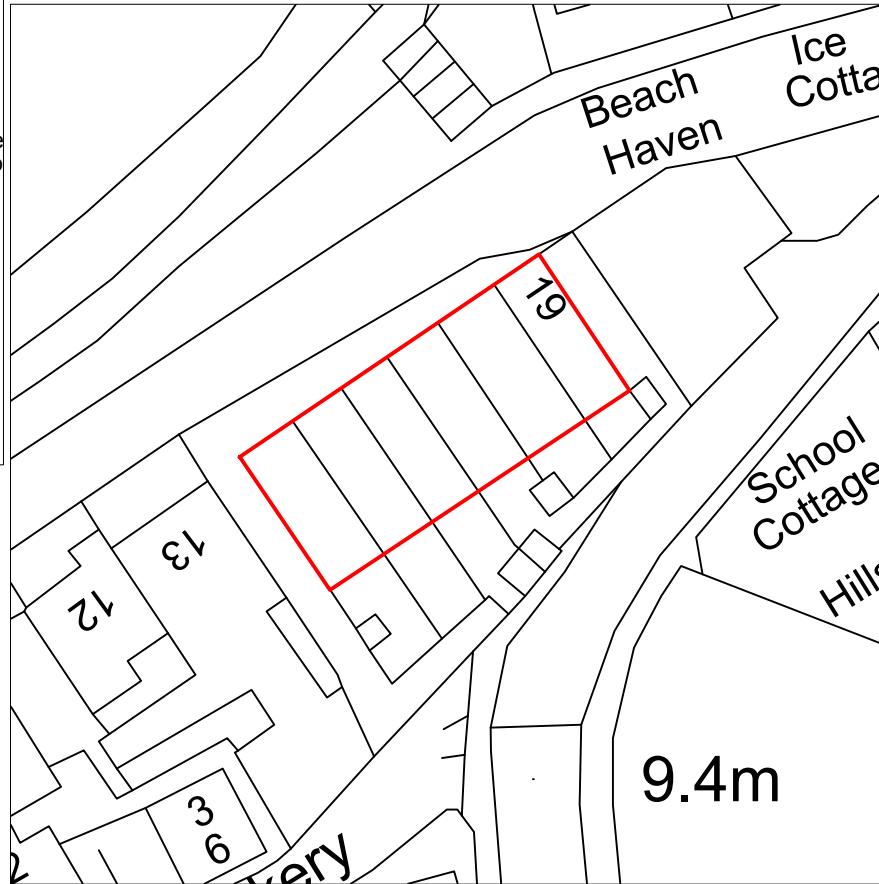

Block Plan  
Scale 1:500

0 XX.XX.XXXX \*Nature of Revision\*

Revisions

Ward Williams Associates  
Compass House  
Truro Business Park  
Threemilestone  
Truro TR4 9LD  
www.wwasurveyors.com  
01872 272906



Block & Location Plan

At  
The Strand, St Mary's, I.O.S

For  
Isles of Scilly Council

Drawn: LS Checked: DH

Scale: As Shown Size: A4

No: 15-3830BS-01 Rev: 0

All dimensions in mm unless otherwise stated.  
DO NOT SCALE: All dimensions to be checked on site and verified prior to commencing works / manufacture. Any discrepancies to be reported to Ward Williams Associates.  
This drawing is copyright and may not be reproduced in any form or by any means for any purpose without written permission of Ward Williams Associates.