
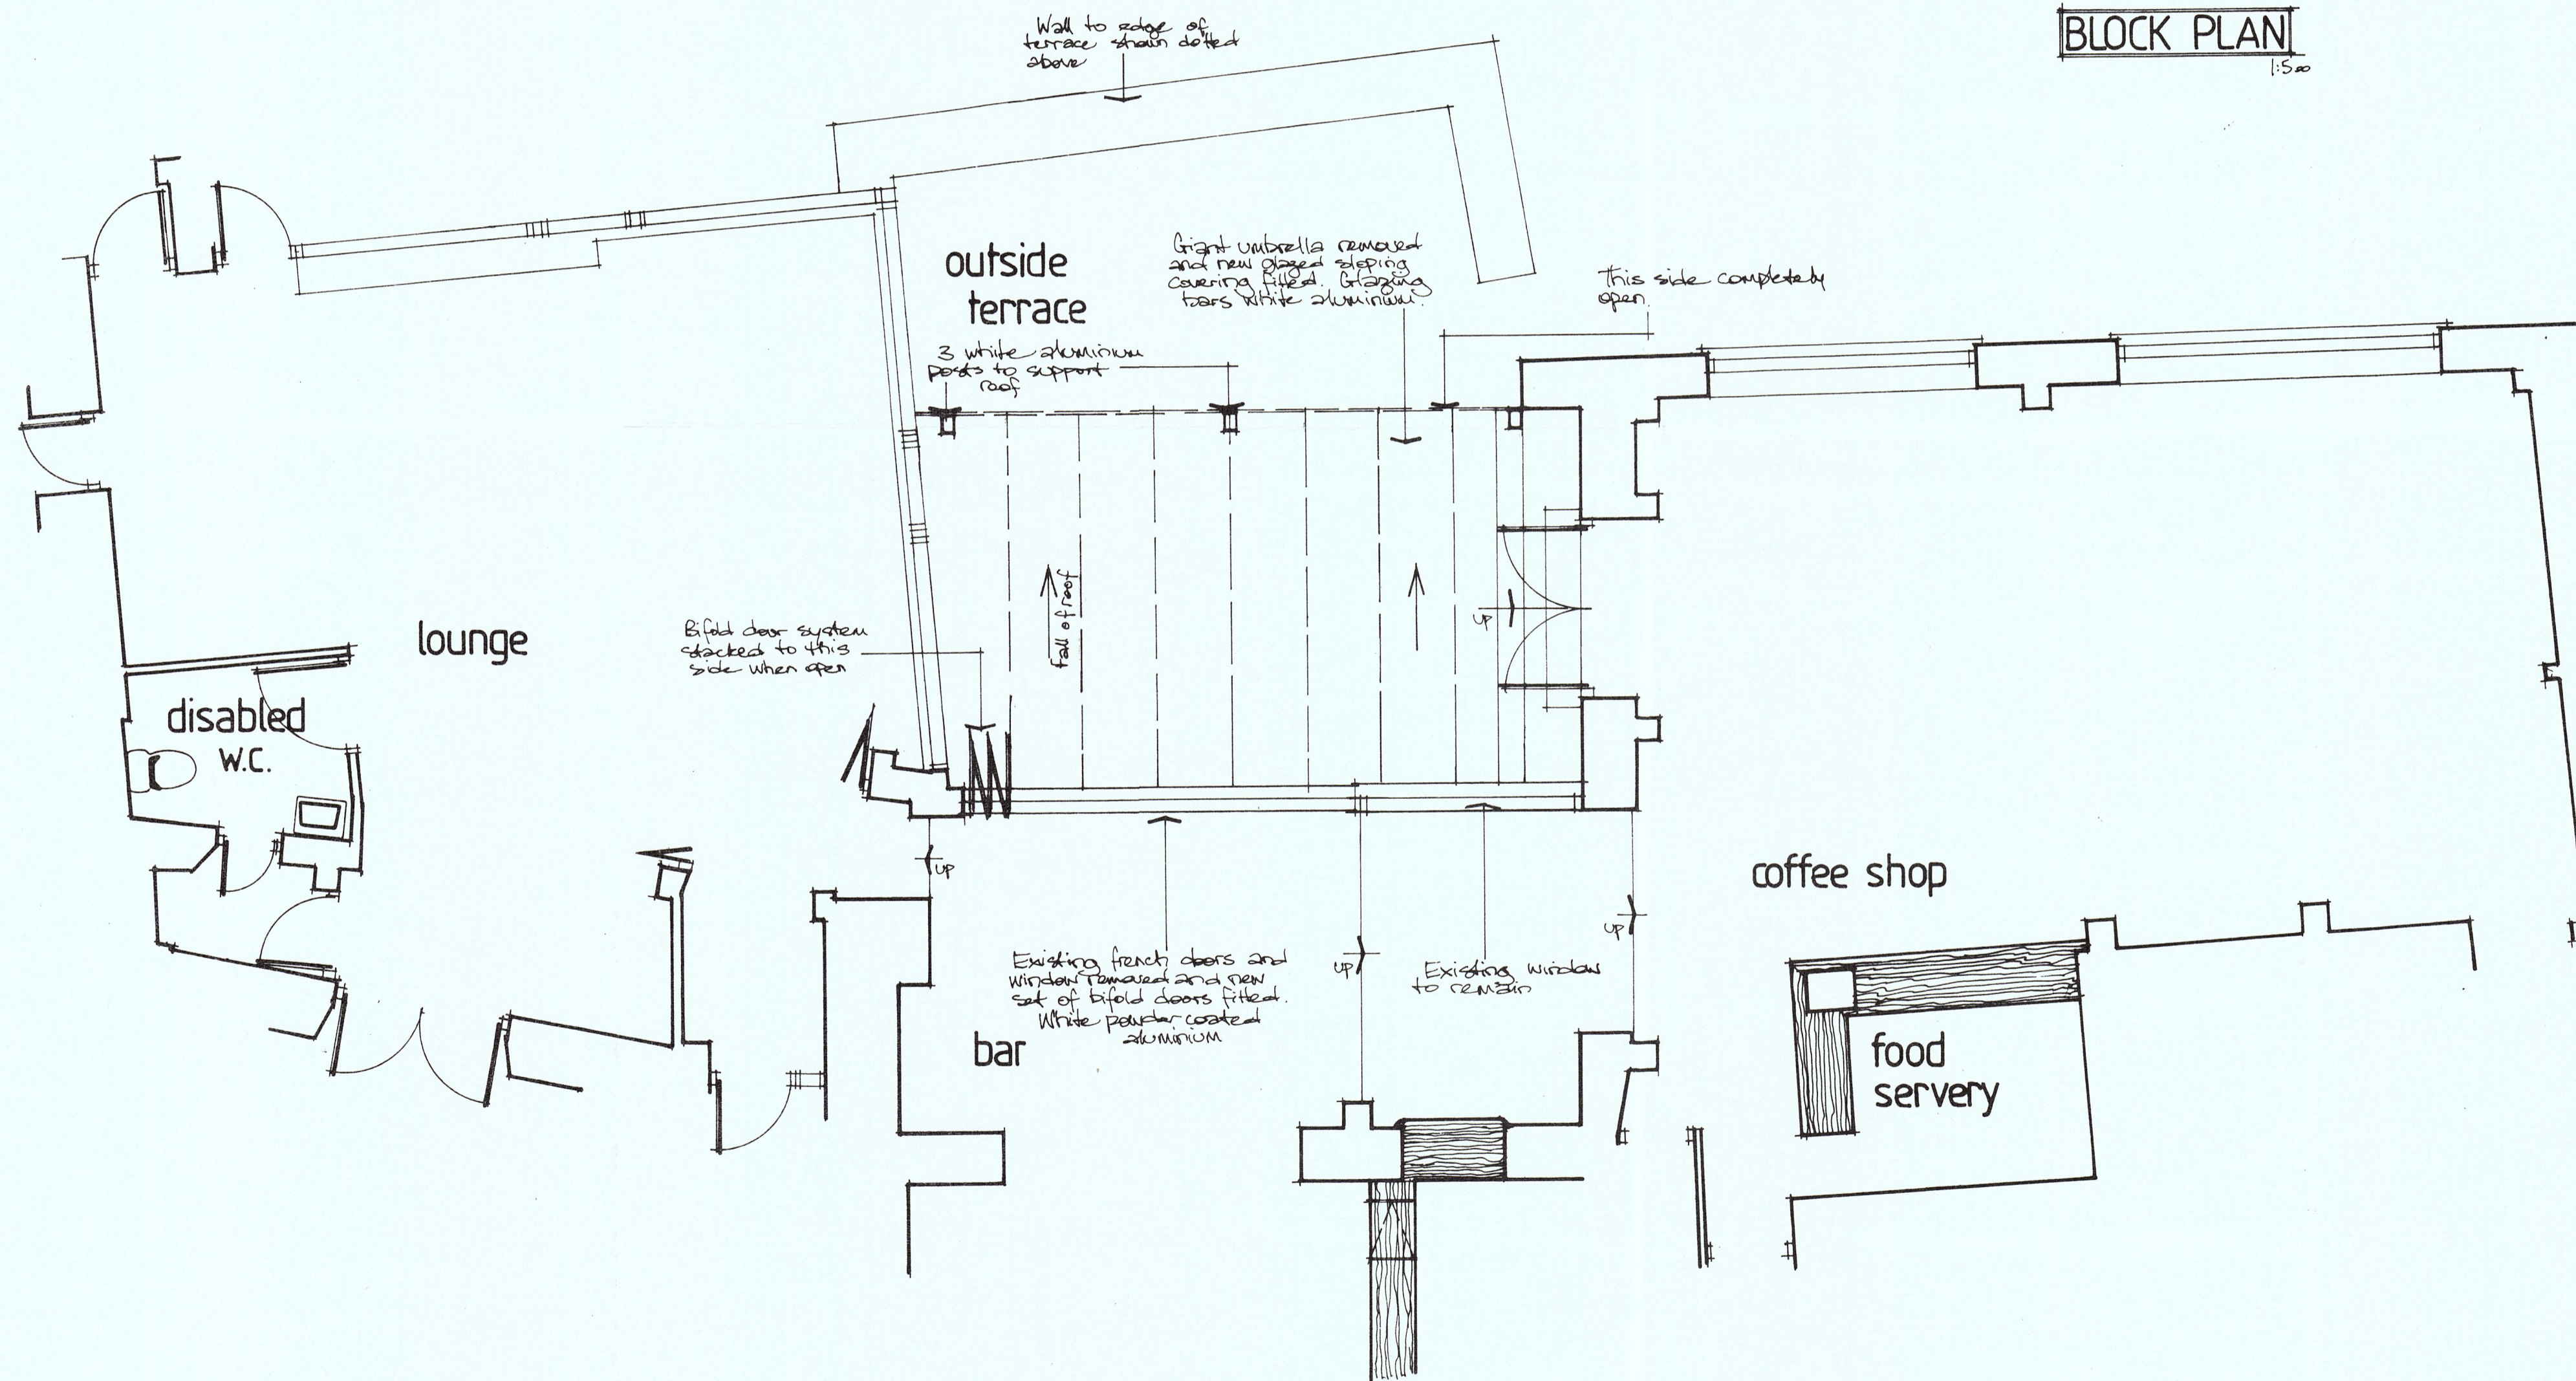


Note:  
All dimensions must be checked on site  
and not scaled from this drawing.

**APPROVED**  
By Craig Dryden at 12:03 pm, Feb 24, 2017

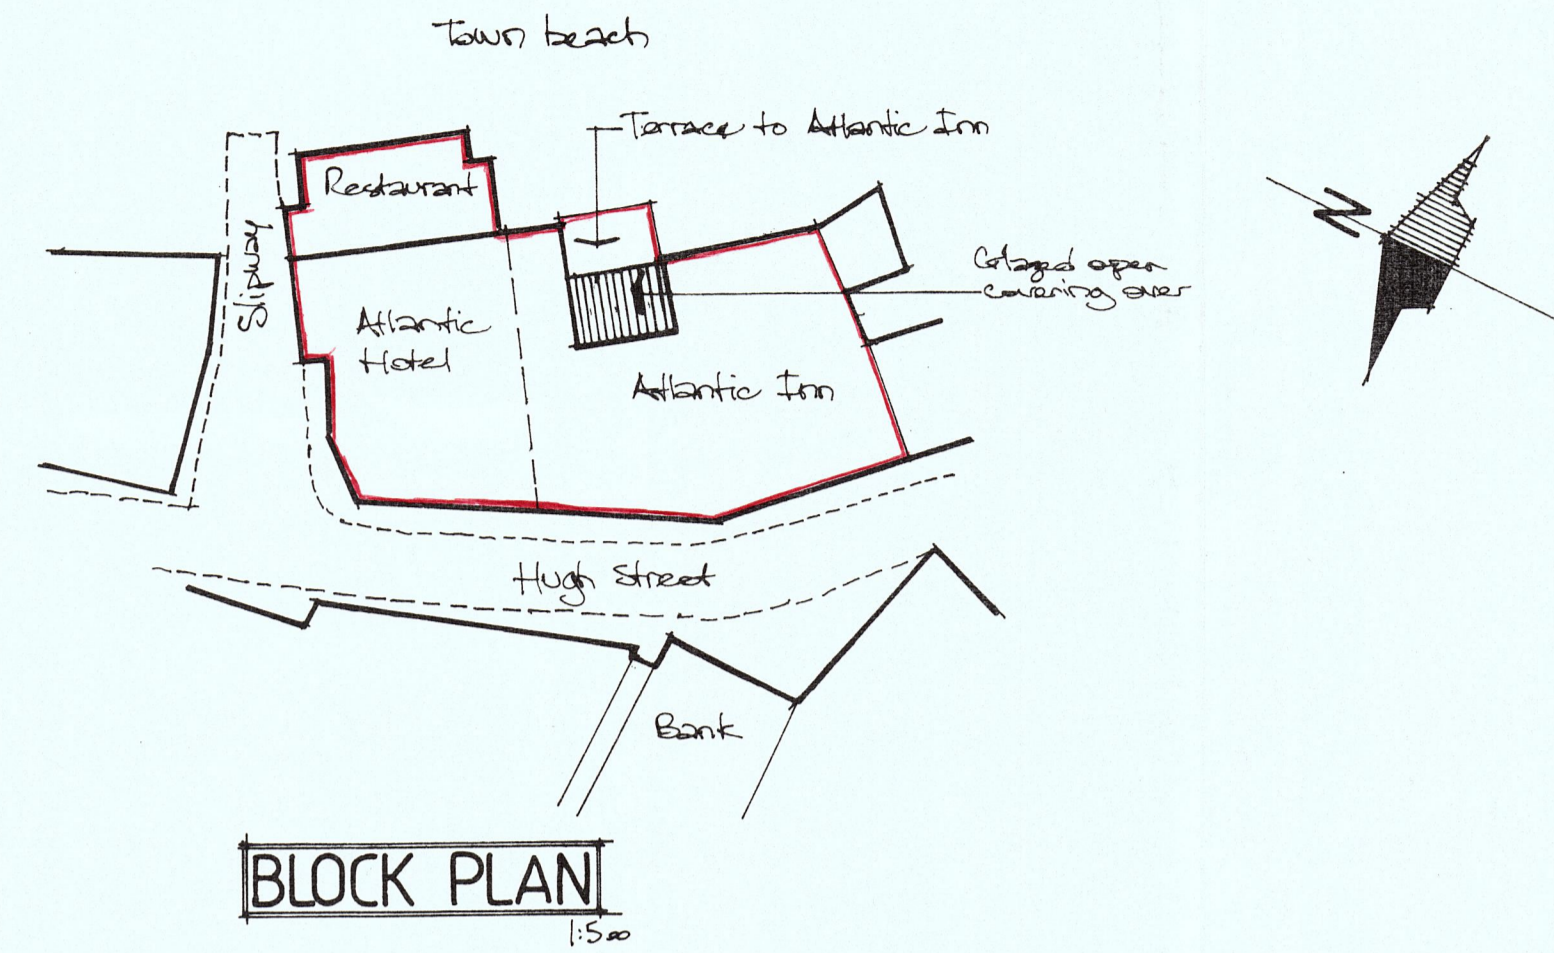

A	Date	Revision

© copyright

RECEIVED BY THE  
PLANNING DEPARTMENT  
30 NOV 2016

Client  
**St Austell Brewery Co. Ltd.**

Job Title  
**ATLANTIC INN  
ST MARYS**

Drawing Title  
**Proposed bifold doors  
and glazed roof to  
terrace**

Scale **As shown**

Date **NOV 16** Drawn by **JDR/ter**

Drw. No. **01/410/2** Rev.