

A Planning Changes

12/16

ISLANDS ARCHITECTS

Porthcressa, St Mary's, Isles of Scilly, TR21 0JQ and
6 Manor Farm Close, Pimperne, Blandford, Dorset, DT11 8XL
01258 480040

Project:

Proposed Extension, Roanoke, Porthcressa
St Mary's, Isles of Scilly

Client:


Georgia and Adam May

Drawing:

Proposed Block Plan and Relationships Drawing

Scale:

1:200@A3 Drawn: bdc 06.010.16 2061 / 06 A

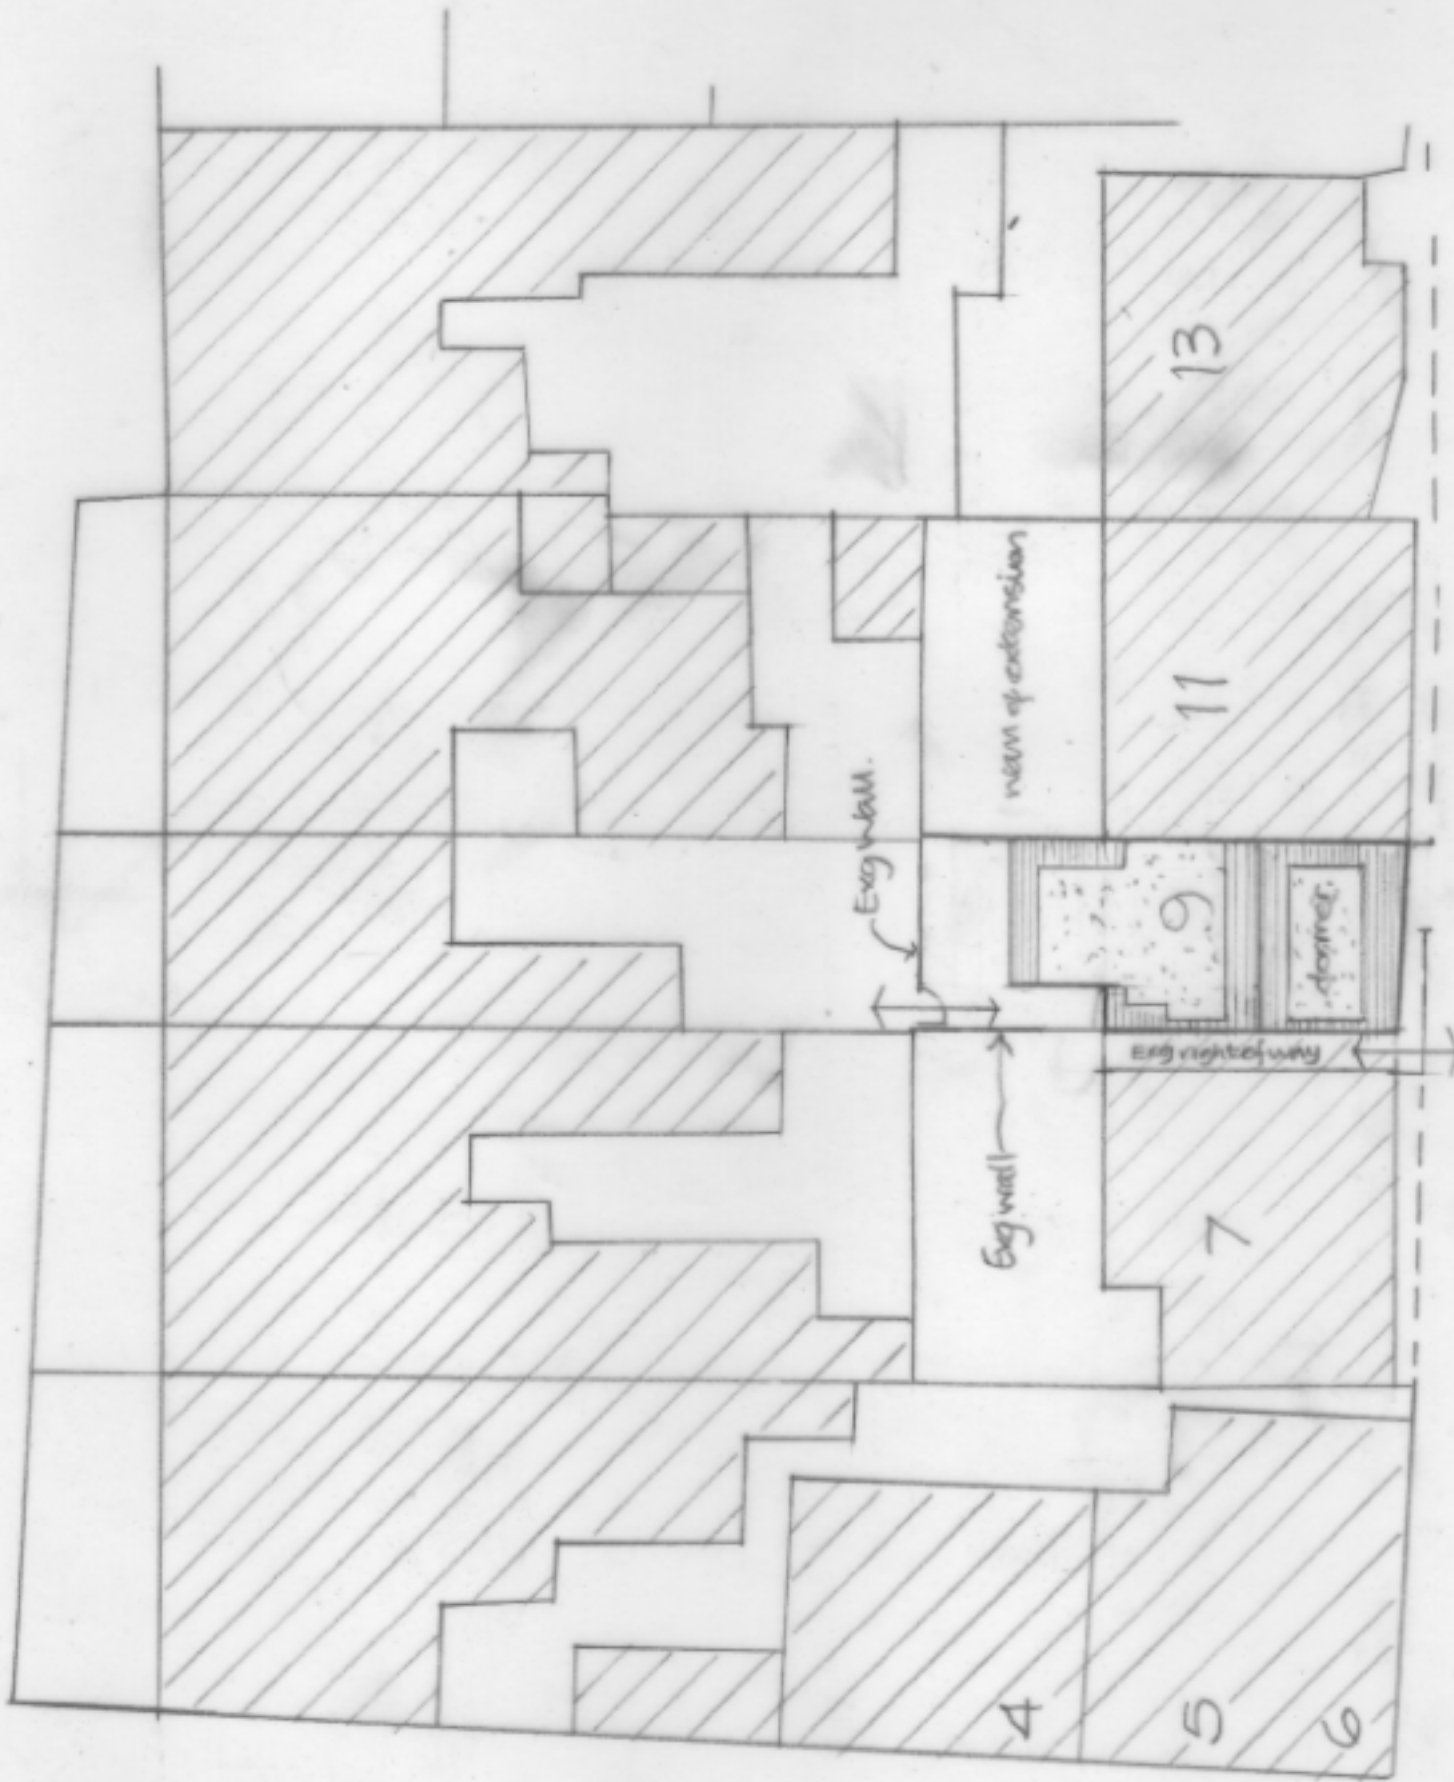

PORHCRESSA ROAD

