



NORTH ELEVATION

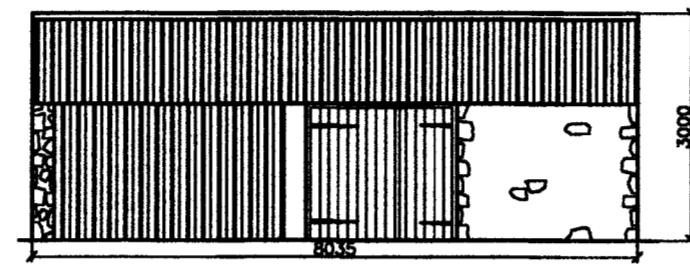


WEST ELEVATION

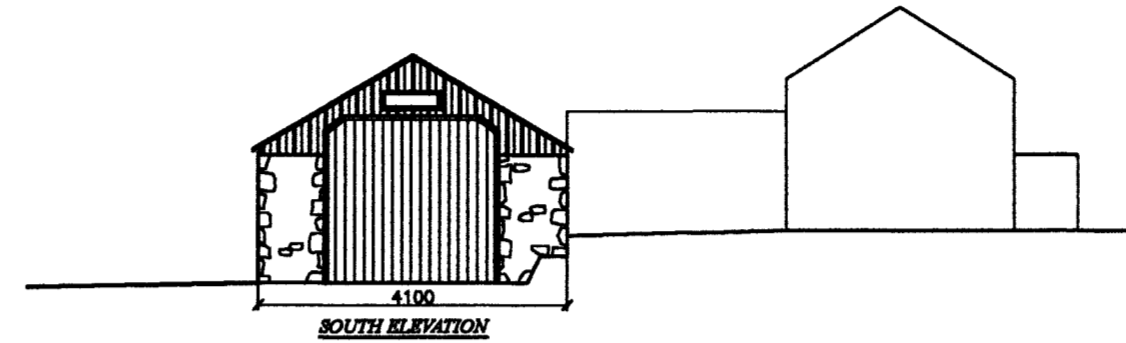

SOUTH ELEVATION


RECEIVED BY THE
PLANNING DEPARTMENT
14 DEC 2016

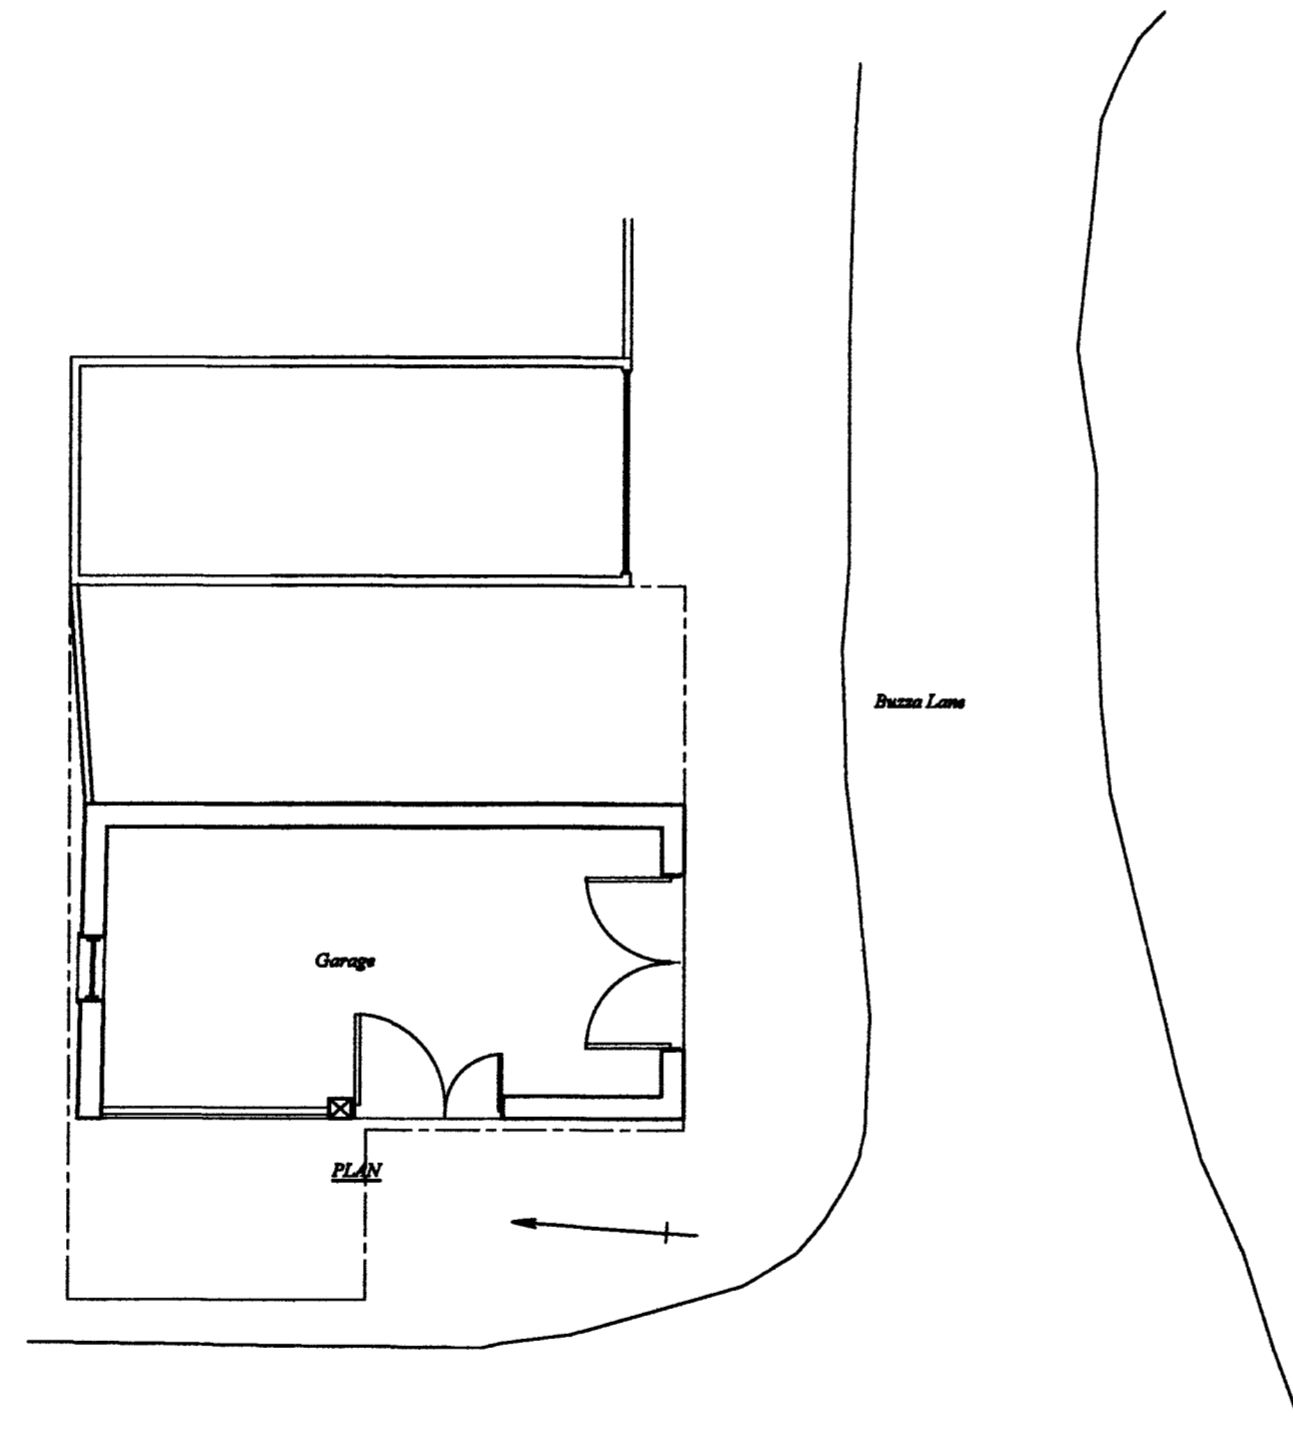

Garage

PLAN

Buzza Lane

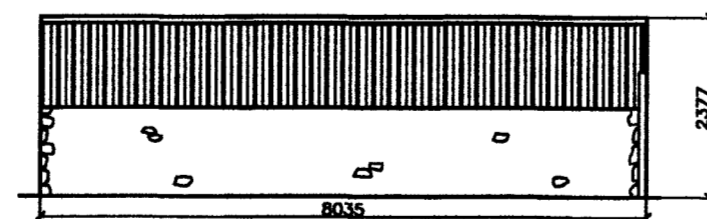

EAST ELEVATION

*Land at
Porthcressa
St. Mary's
Isles of Scilly*

Existing Garage

Mr T Fletcher

© Copyright Paul Osborne

Date - December 2016
Amended -
Scale - 1 : 100

PAUL OSBORNE
CARN THOMAS
ST. MARY'S, ISLES of SCILLY.
TR21 OPT Tel (01720) 423066
Email: paul@sailsilly.com

TF-EG-1

N.B.-No measurements to be scaled from this drawing unless specified. Whilst all efforts are made to insure accurate measurements Any discrepancies should be reported immediately to the architect.