




East Elevation

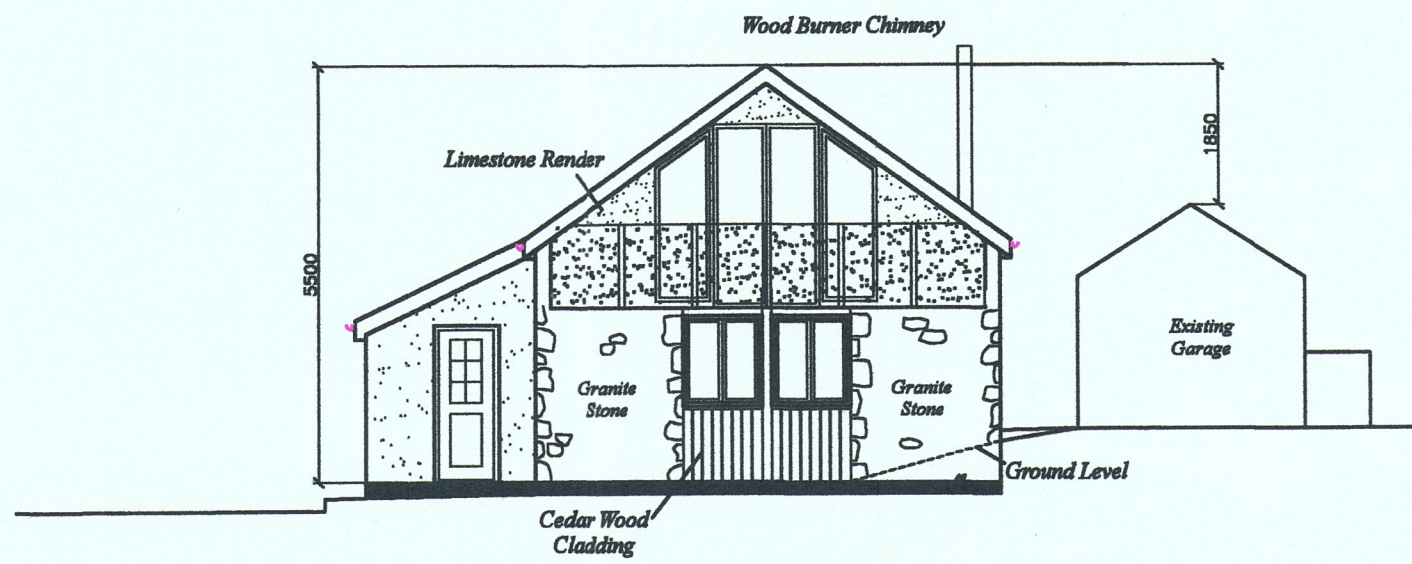



South Elevation

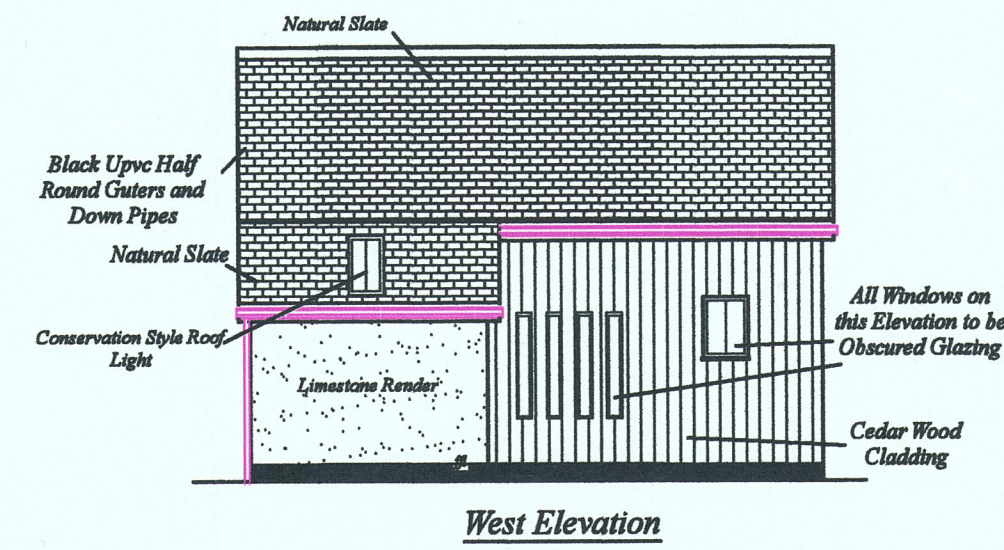


West Elevation

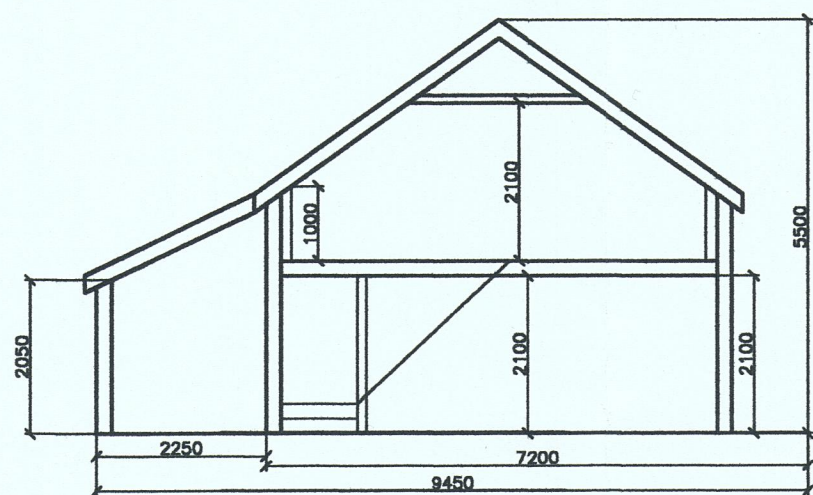

Section

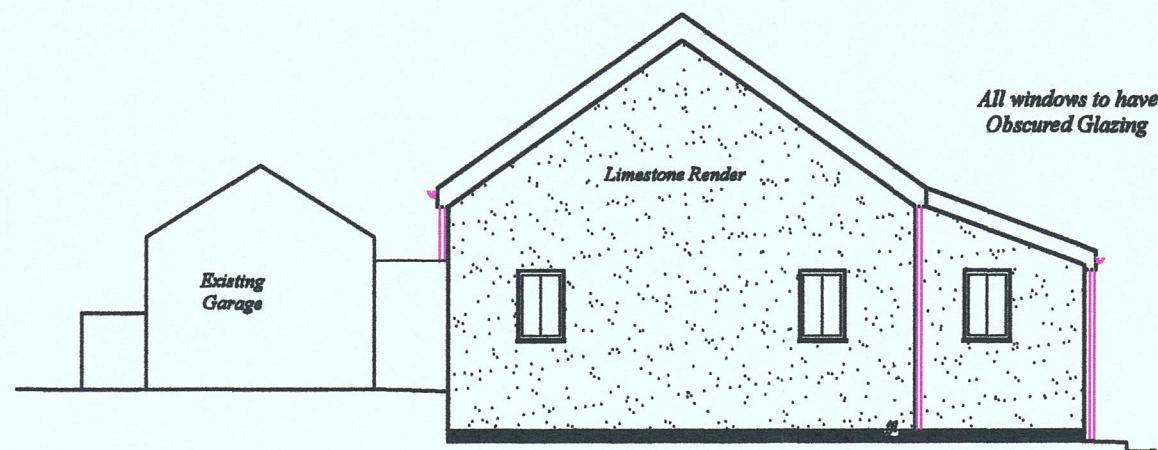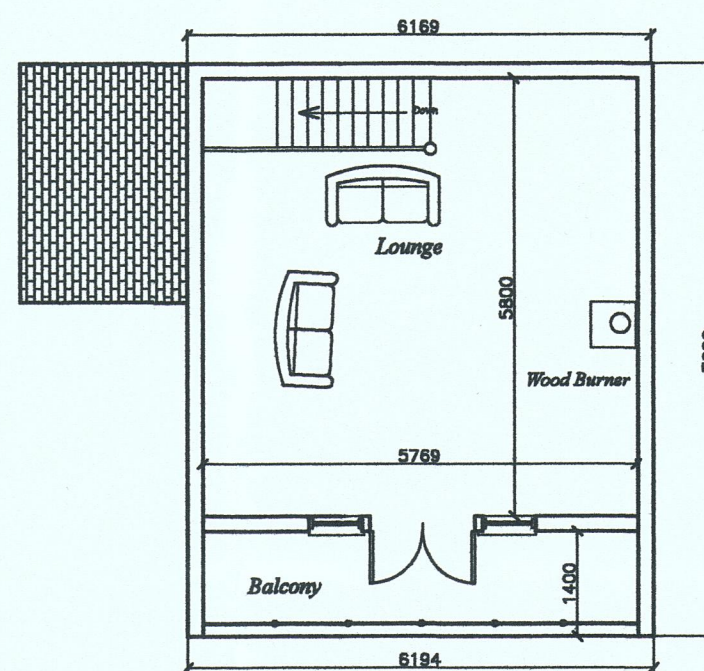

North Elevation

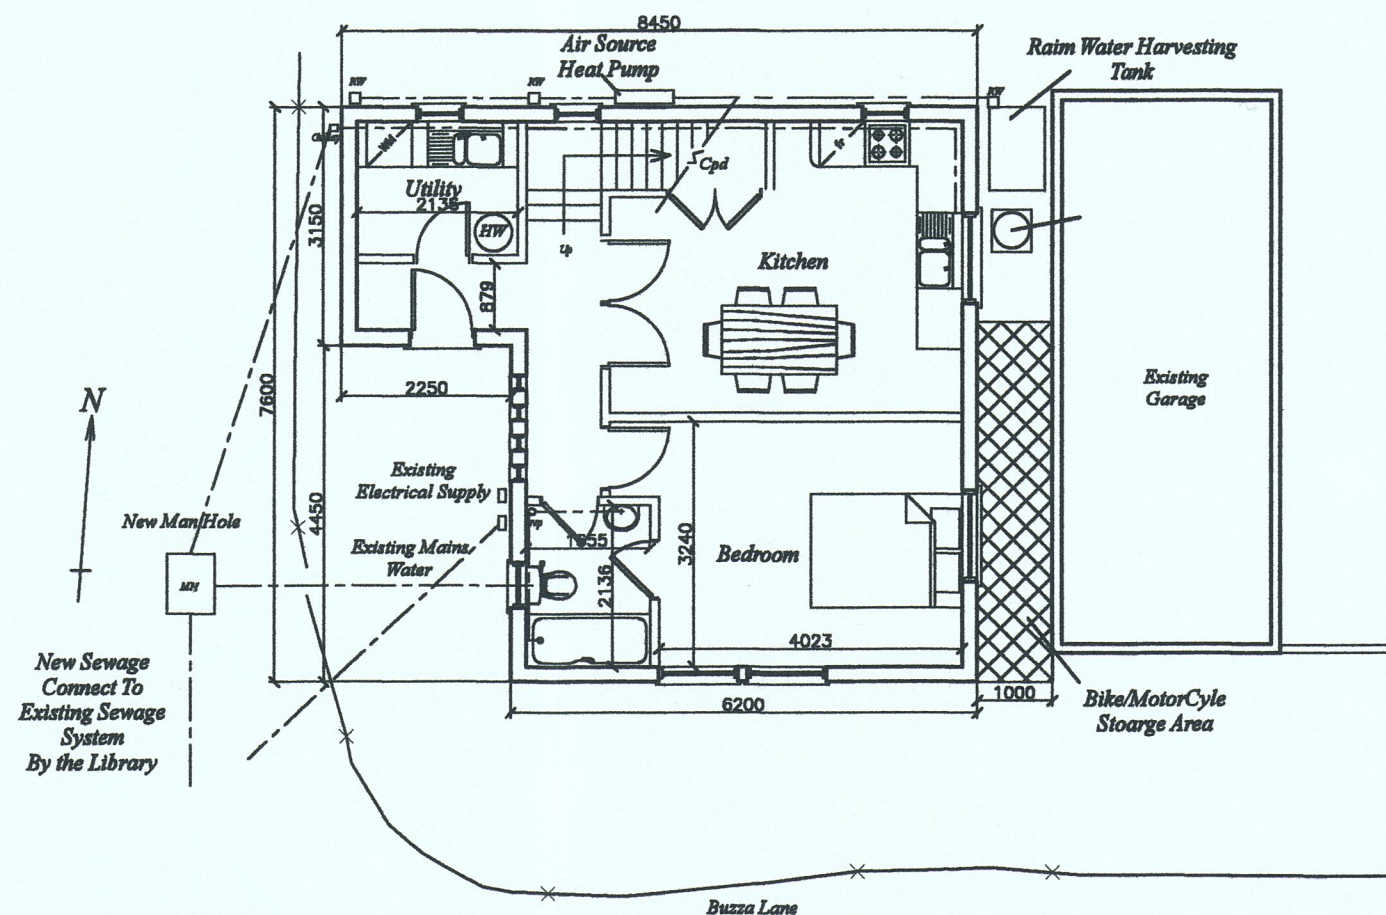

RECEIVED BY THE
PLANNING DEPARTMENT
09 JAN 2017

Land at
Porthcressa
St. Mary's
Isles of Scilly

Proposed
Dwelling
Amended Plans

Mr T Fletcher

Amended
09 JAN 2015
Plans

© Copyright Paul Osborne

Date - December 2016
Amended -
Scale - 1 : 100

PAUL OSBORNE
CARN THOMAS
ST. MARY'S, ISLES of SCILLY.
TR21 0PT Tel (01720) 423066
Email: paul@sailscilly.com

N.B.-No measurements to be scaled from this drawing unless specified. Whilst all efforts are made to insure accurate measurements Any discrepancies should be reported immediately to the architect.

TF-PD-4