




**East Elevation**

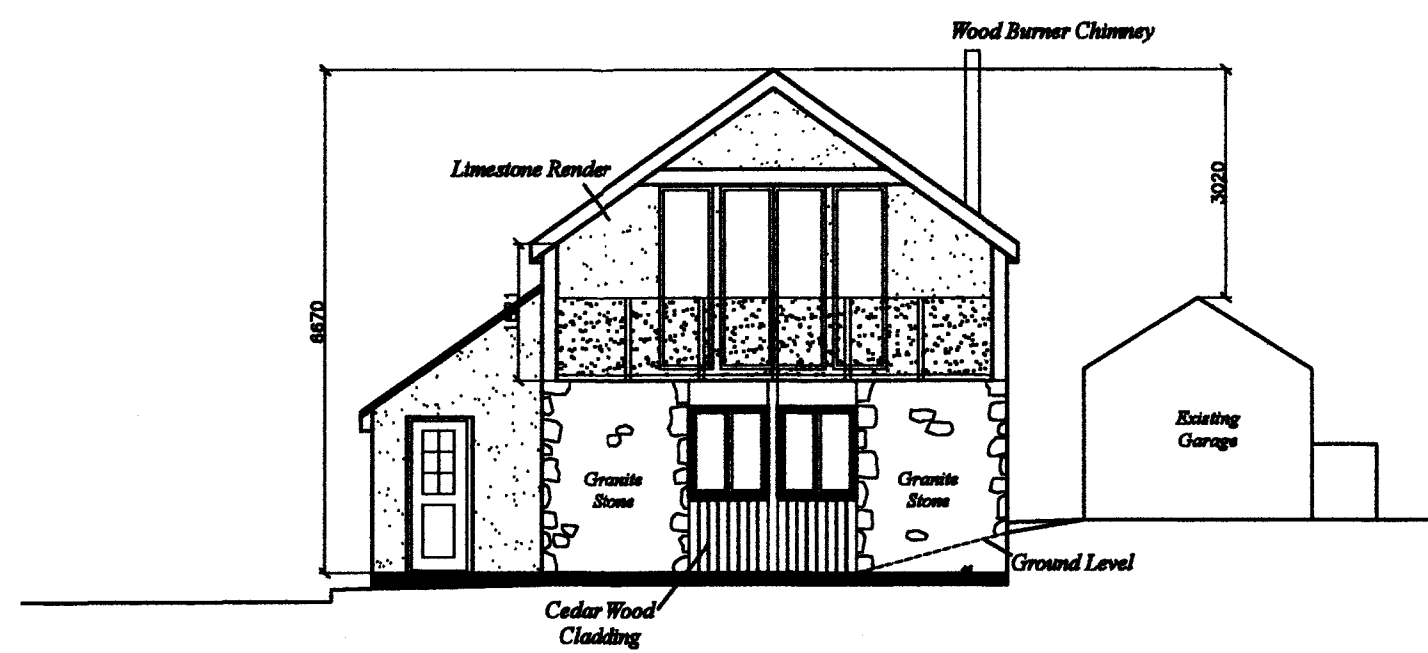



**South Elevation**

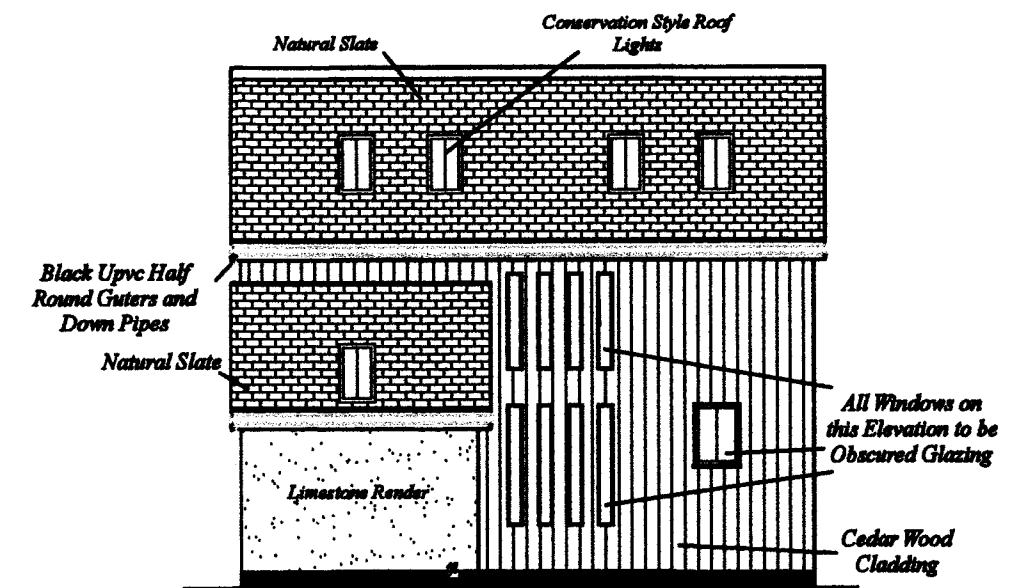


**West Elevation**

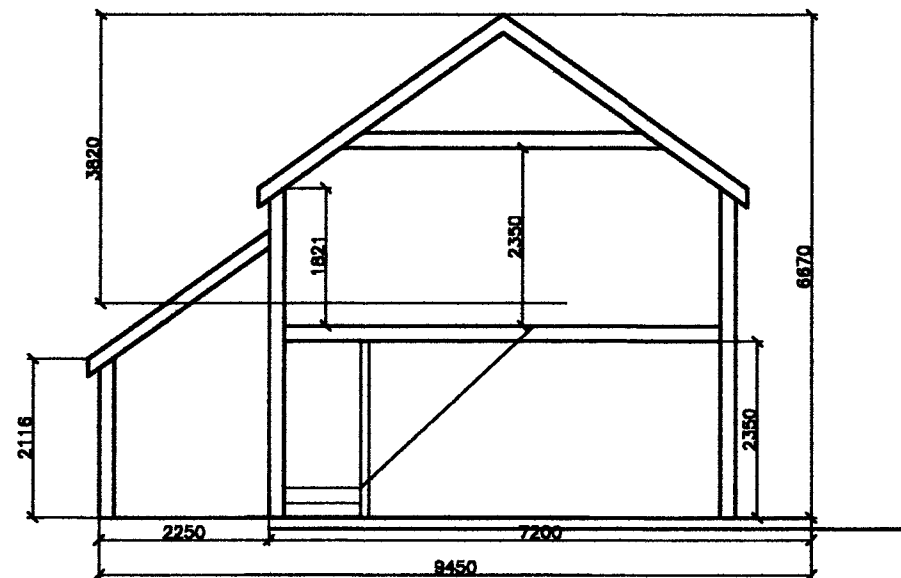

**Section**

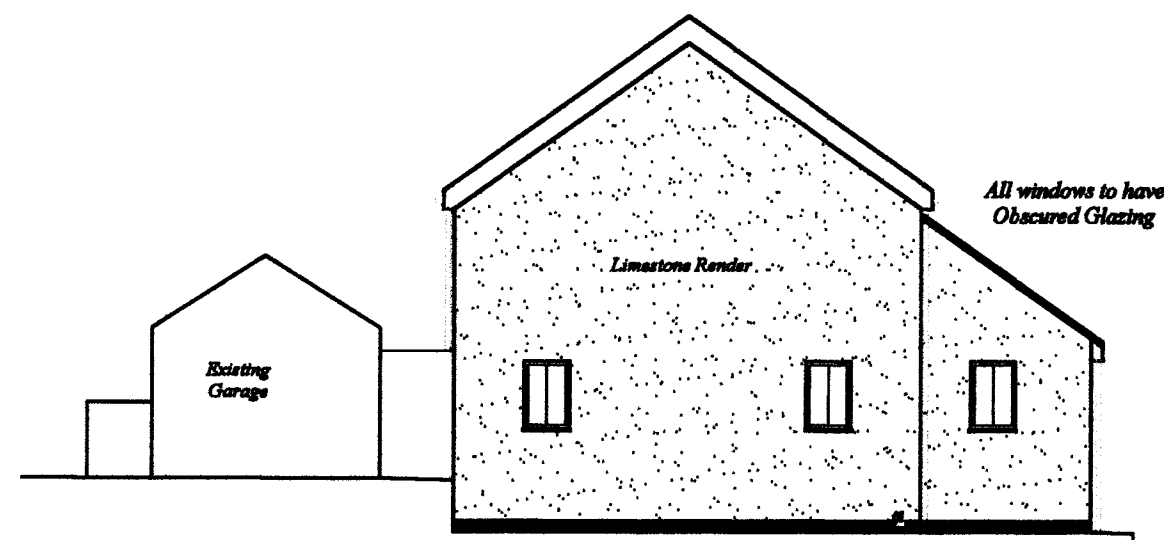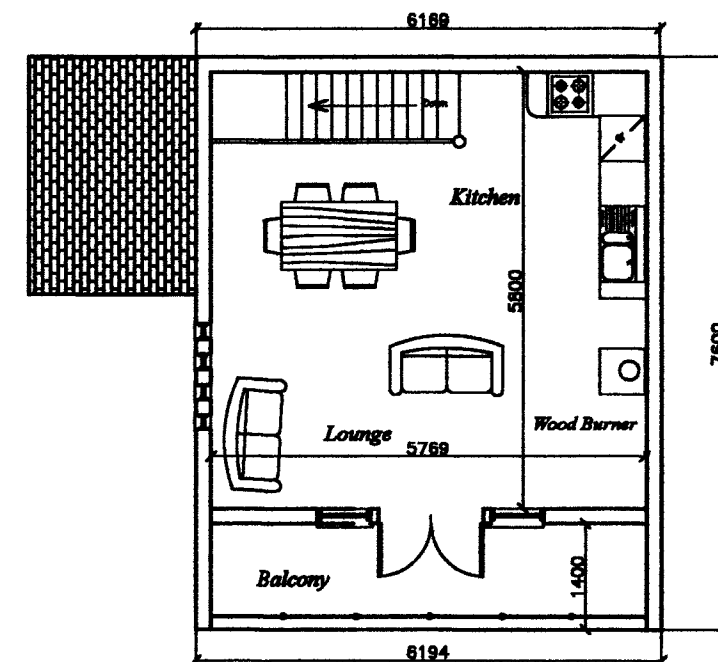

**North Elevation**

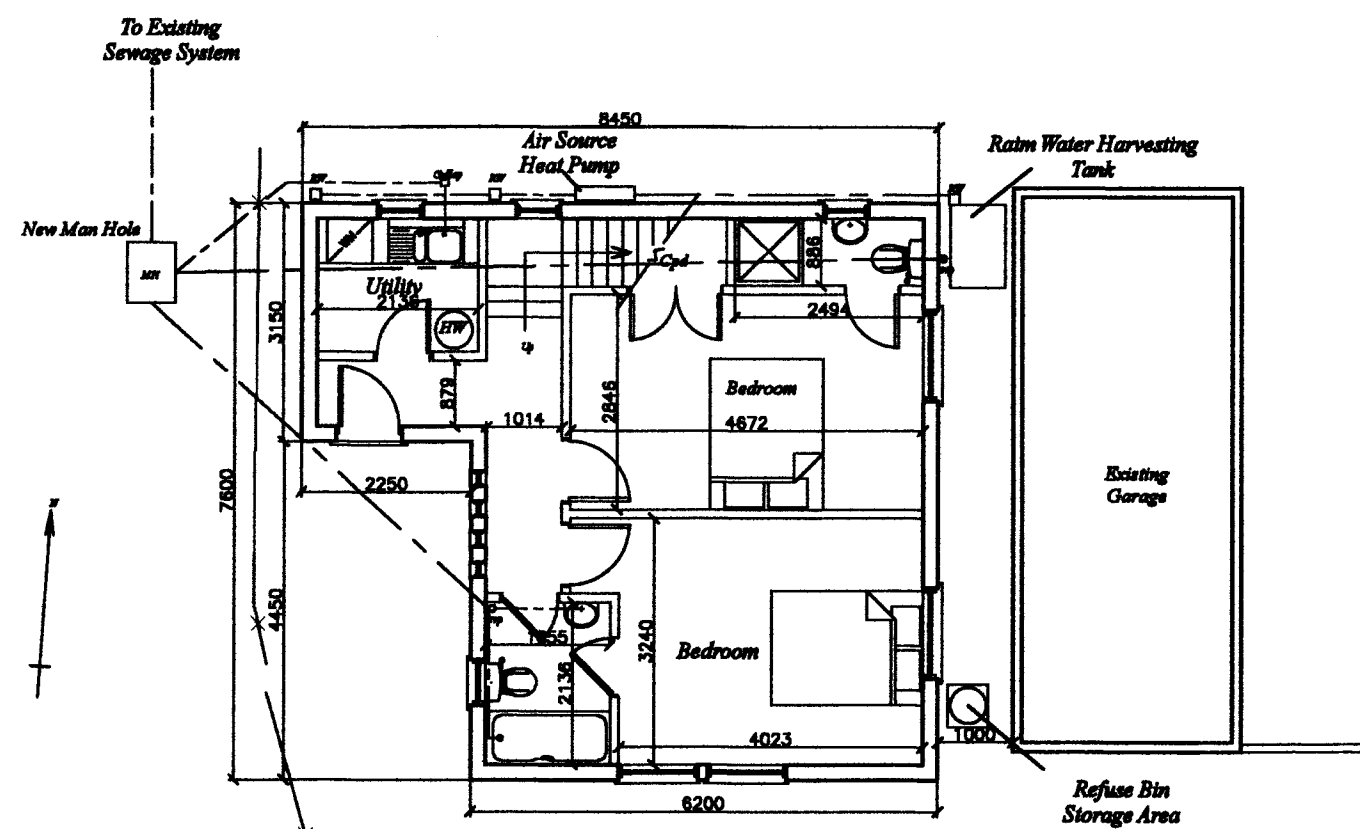

*N.B. - No measurements to be scaled from this drawing unless specified. Whilst all efforts are made to insure accurate measurements any discrepancies should be reported immediately to the architect.*

RECEIVED BY THE  
PLANNING DEPARTMENT  
14 DEC 2015

*Land at  
Porthcressa  
St. Mary's  
Isles of Scilly*

*Proposed  
Dwelling*

*Mr T Fletcher*

© Copyright Paul Osborne

Date - December 2016  
Amended -  
Scale - 1 : 100

PAUL OSBORNE  
CARN THOMAS  
ST. MARY'S, ISLES of SCILLY.  
TR21 0PT Tel (01720) 423066  
Email: paul@sailscilly.com

**TF-PD-3**