


~~Handwritten scribble~~

P-16-129

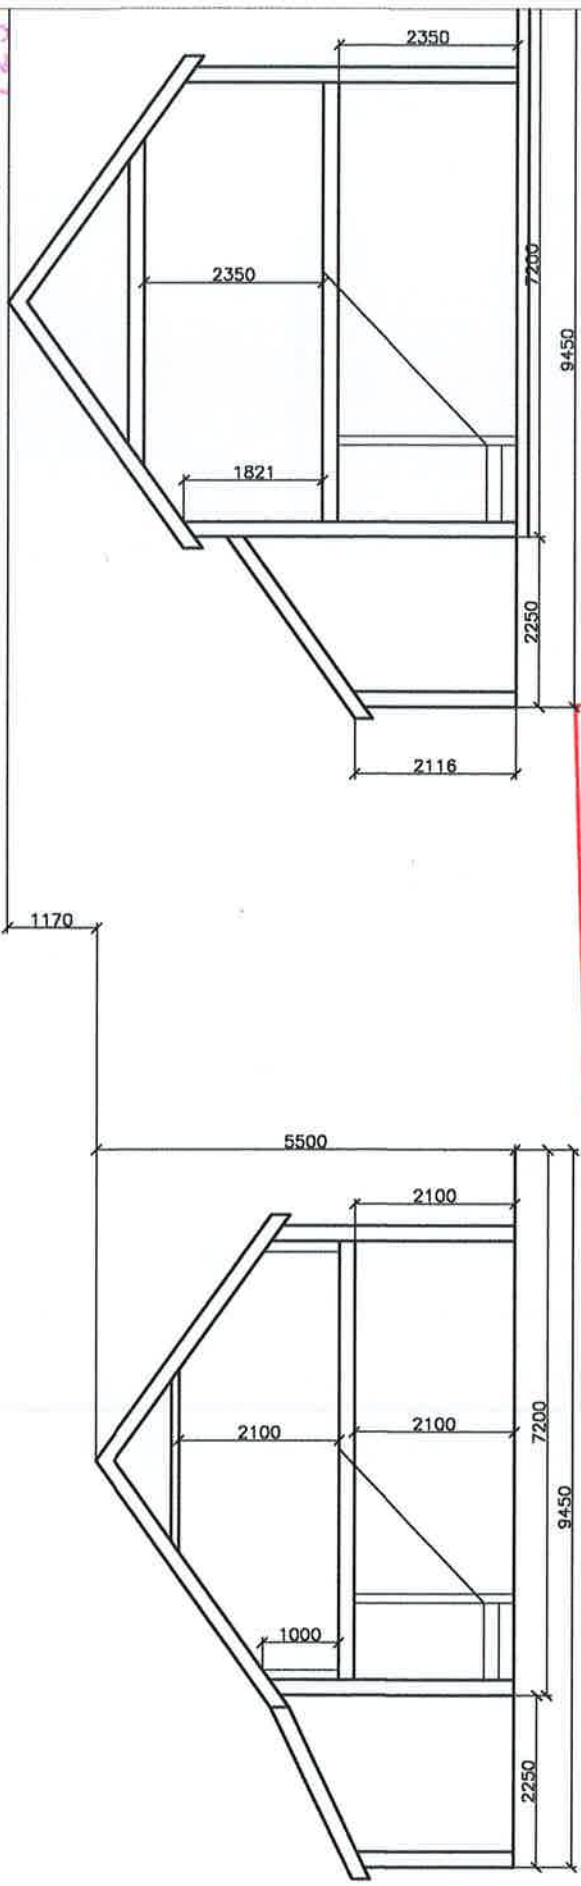

Section

RECEIVED BY THE
PLANNING DEPARTMENT
09 JAN 2017

Section

N.B.-No measurements to be scaled from this drawing unless specified. Whilst all efforts are made to insure accurate measurements Any discrepancies should be reported immediately to the architect.

Date - January 2017
 Amended -
 Scale - 1 : 100

PAUL OSBORNE
 CARN THOMAS
 ST. MARY'S, ISLES OF SCILLY.
 TR21 0PT Tel (01720) 423066
 Email: paul@saiscilly.com

TF-HD-1A

LAND AT
 PORTHCRESSA
 ST. MARY'S
 ISLES OF
 SCILLY

Proposed and
 Amended
 Height of
 Dwelling