


Existing lay out  
of Salon.

TOWN BEACH.

left side opening.

no opening.

no opening.

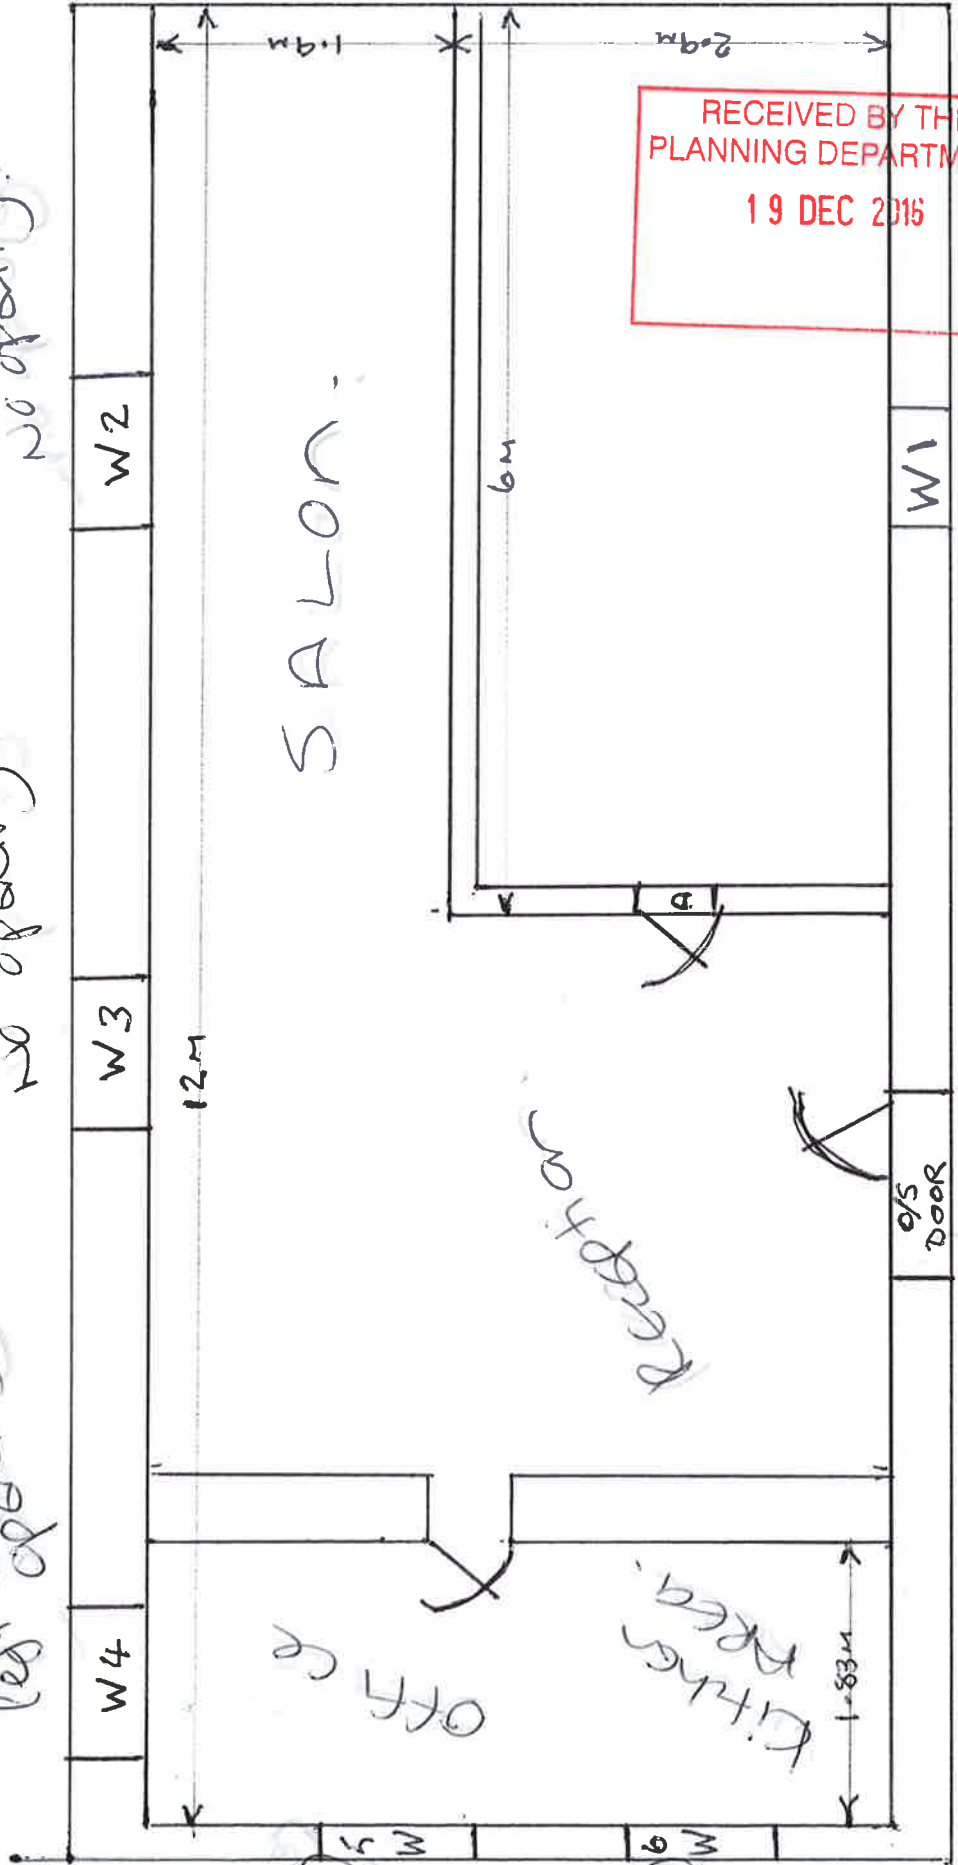

RECEIVED BY THE  
PLANNING DEPARTMENT  
19 DEC 2016

door with side panel

No opening

No opening