


P-17-018

RECEIVED BY THE  
PLANNING DEPARTMENT  
28 FEB 2017

HANOVER COURT  
OLD TOWN LANE  
ST. MARY'S  
ISLES OF SCILLY  
TR21 0NG

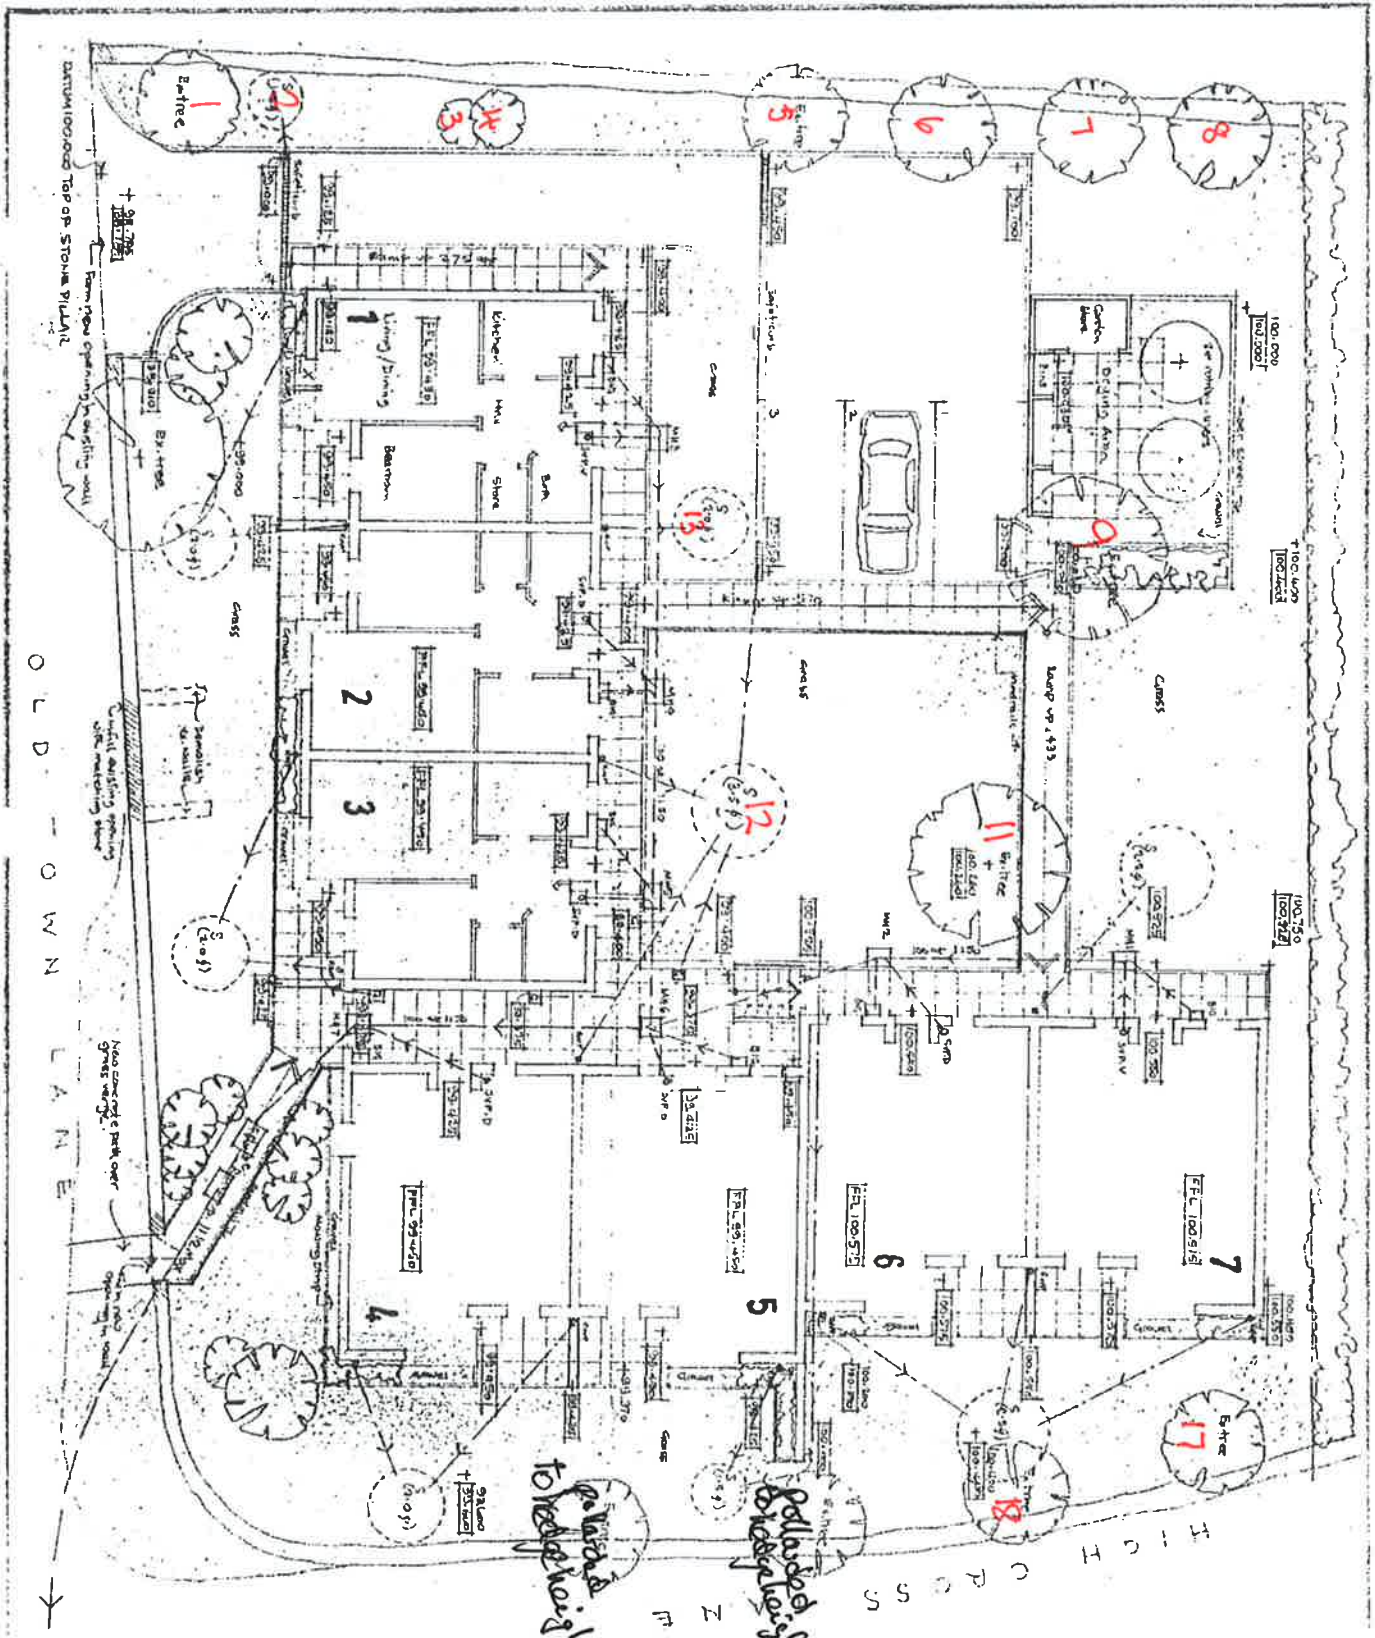

DOCUMENT ID