


MP-17-033

RECEIVED BY THE
PLANNING DEPARTMENT
30 MAR 2017

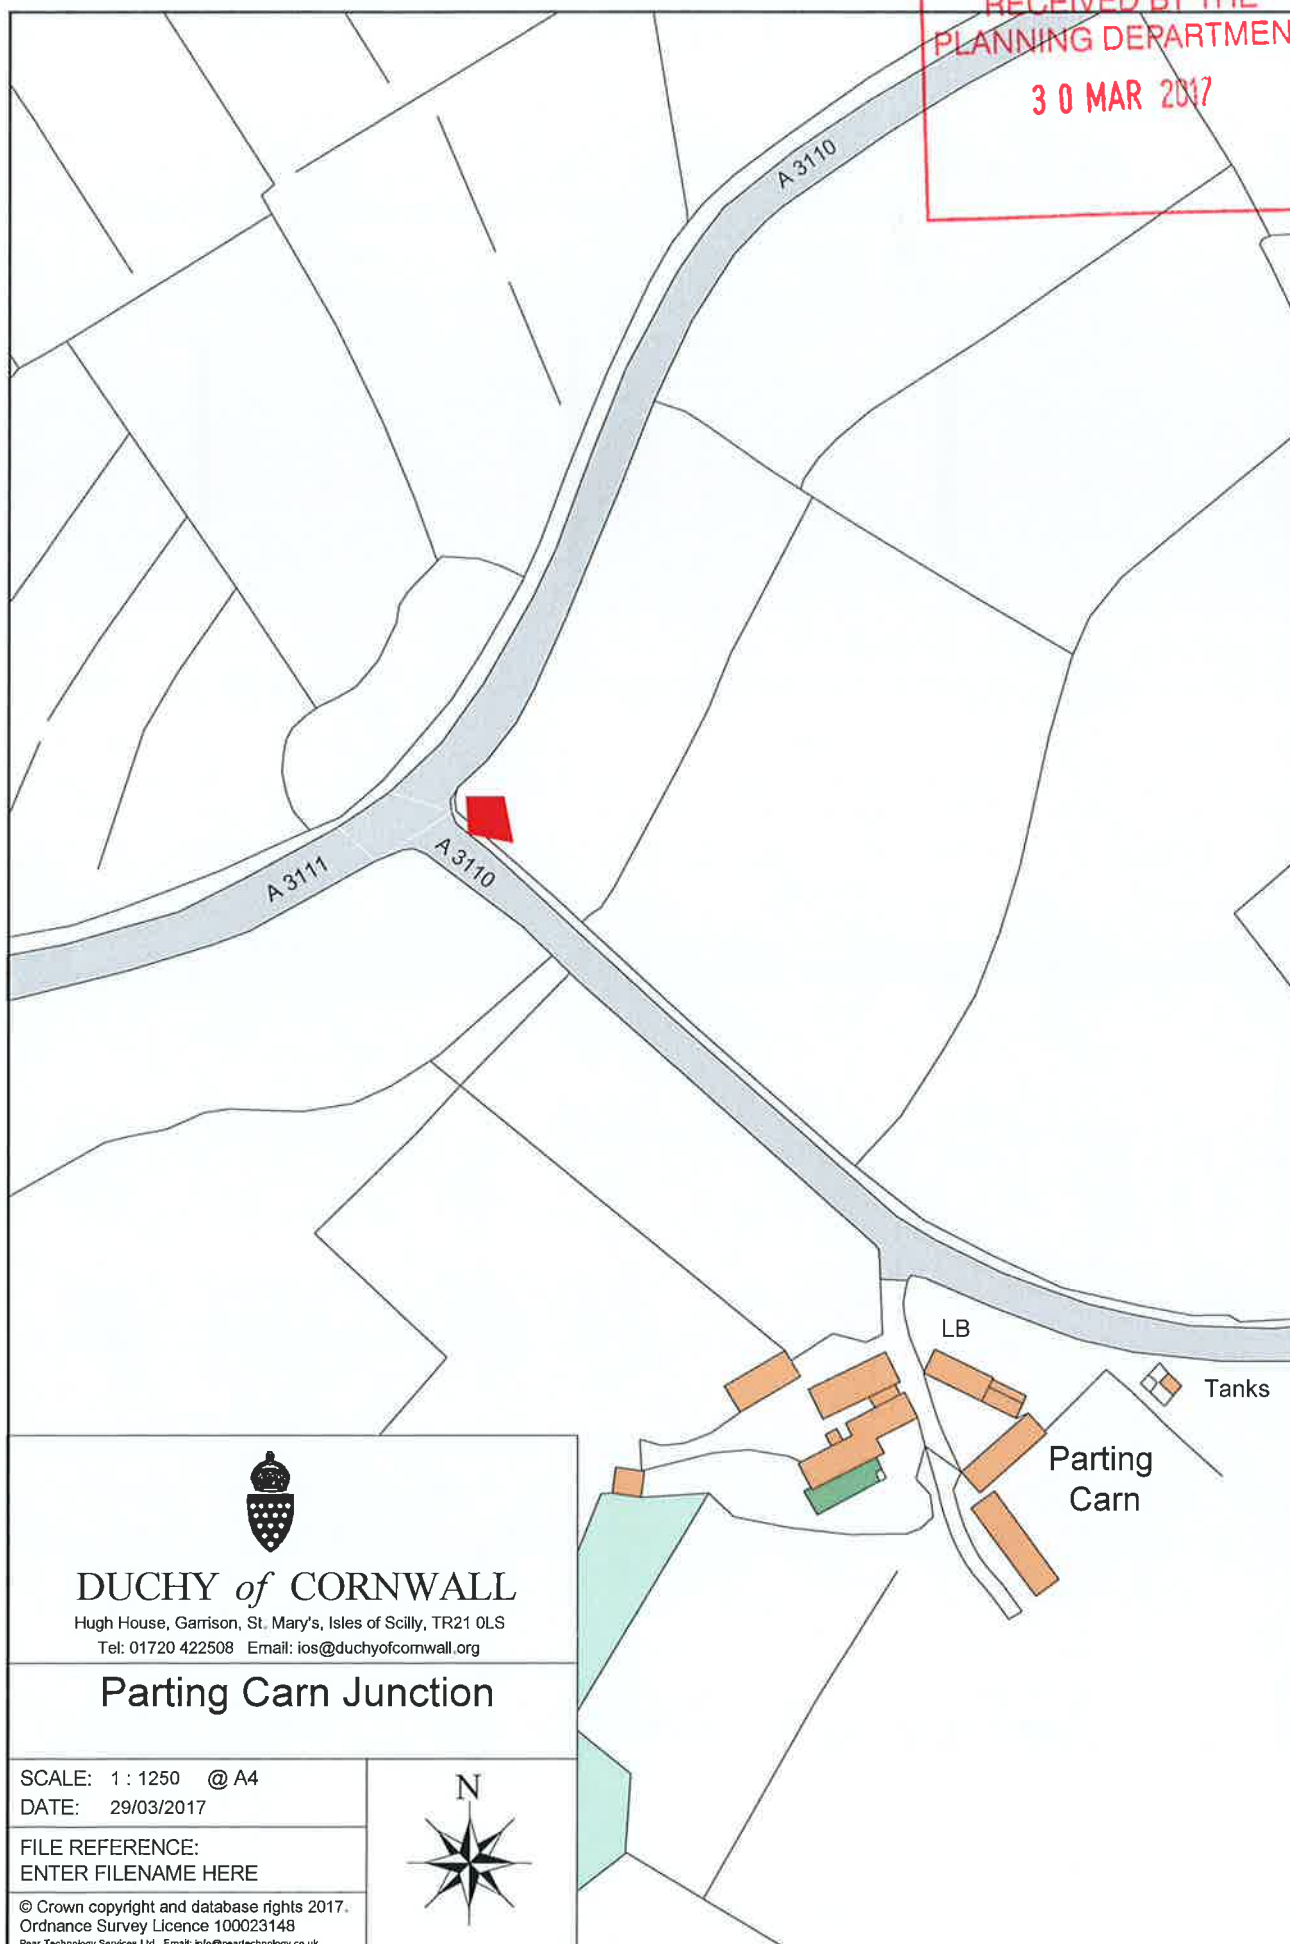

DUCHY of CORNWALL

Hugh House, Garrison, St. Mary's, Isles of Scilly, TR21 0LS
Tel: 01720 422508 Email: ios@duchyofcornwall.org

Parting Carn Junction

SCALE: 1 : 1250 @ A4
DATE: 29/03/2017

FILE REFERENCE:
ENTER FILENAME HERE

© Crown copyright and database rights 2017.
Ordnance Survey Licence 100023148
Pear Technology Services Ltd. Email: info@peartechnology.co.uk

