



Isles of Scilly

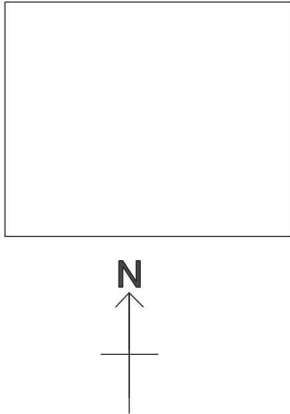

PROJECT: ESN Generator Project		
LOCATION: Arqiva Isles of Scilly Transmitter Halangy Downs, TR21 0NS.		
Title: Site Location Plan @ A3		
Site ID:140918	DWG 001	Scale 1:1250
Date: 18/04/2017	Created by: NG	
Date: 18/04/2017	Checked by: YM	
Date: 18/04/2017	Approved by: KT	

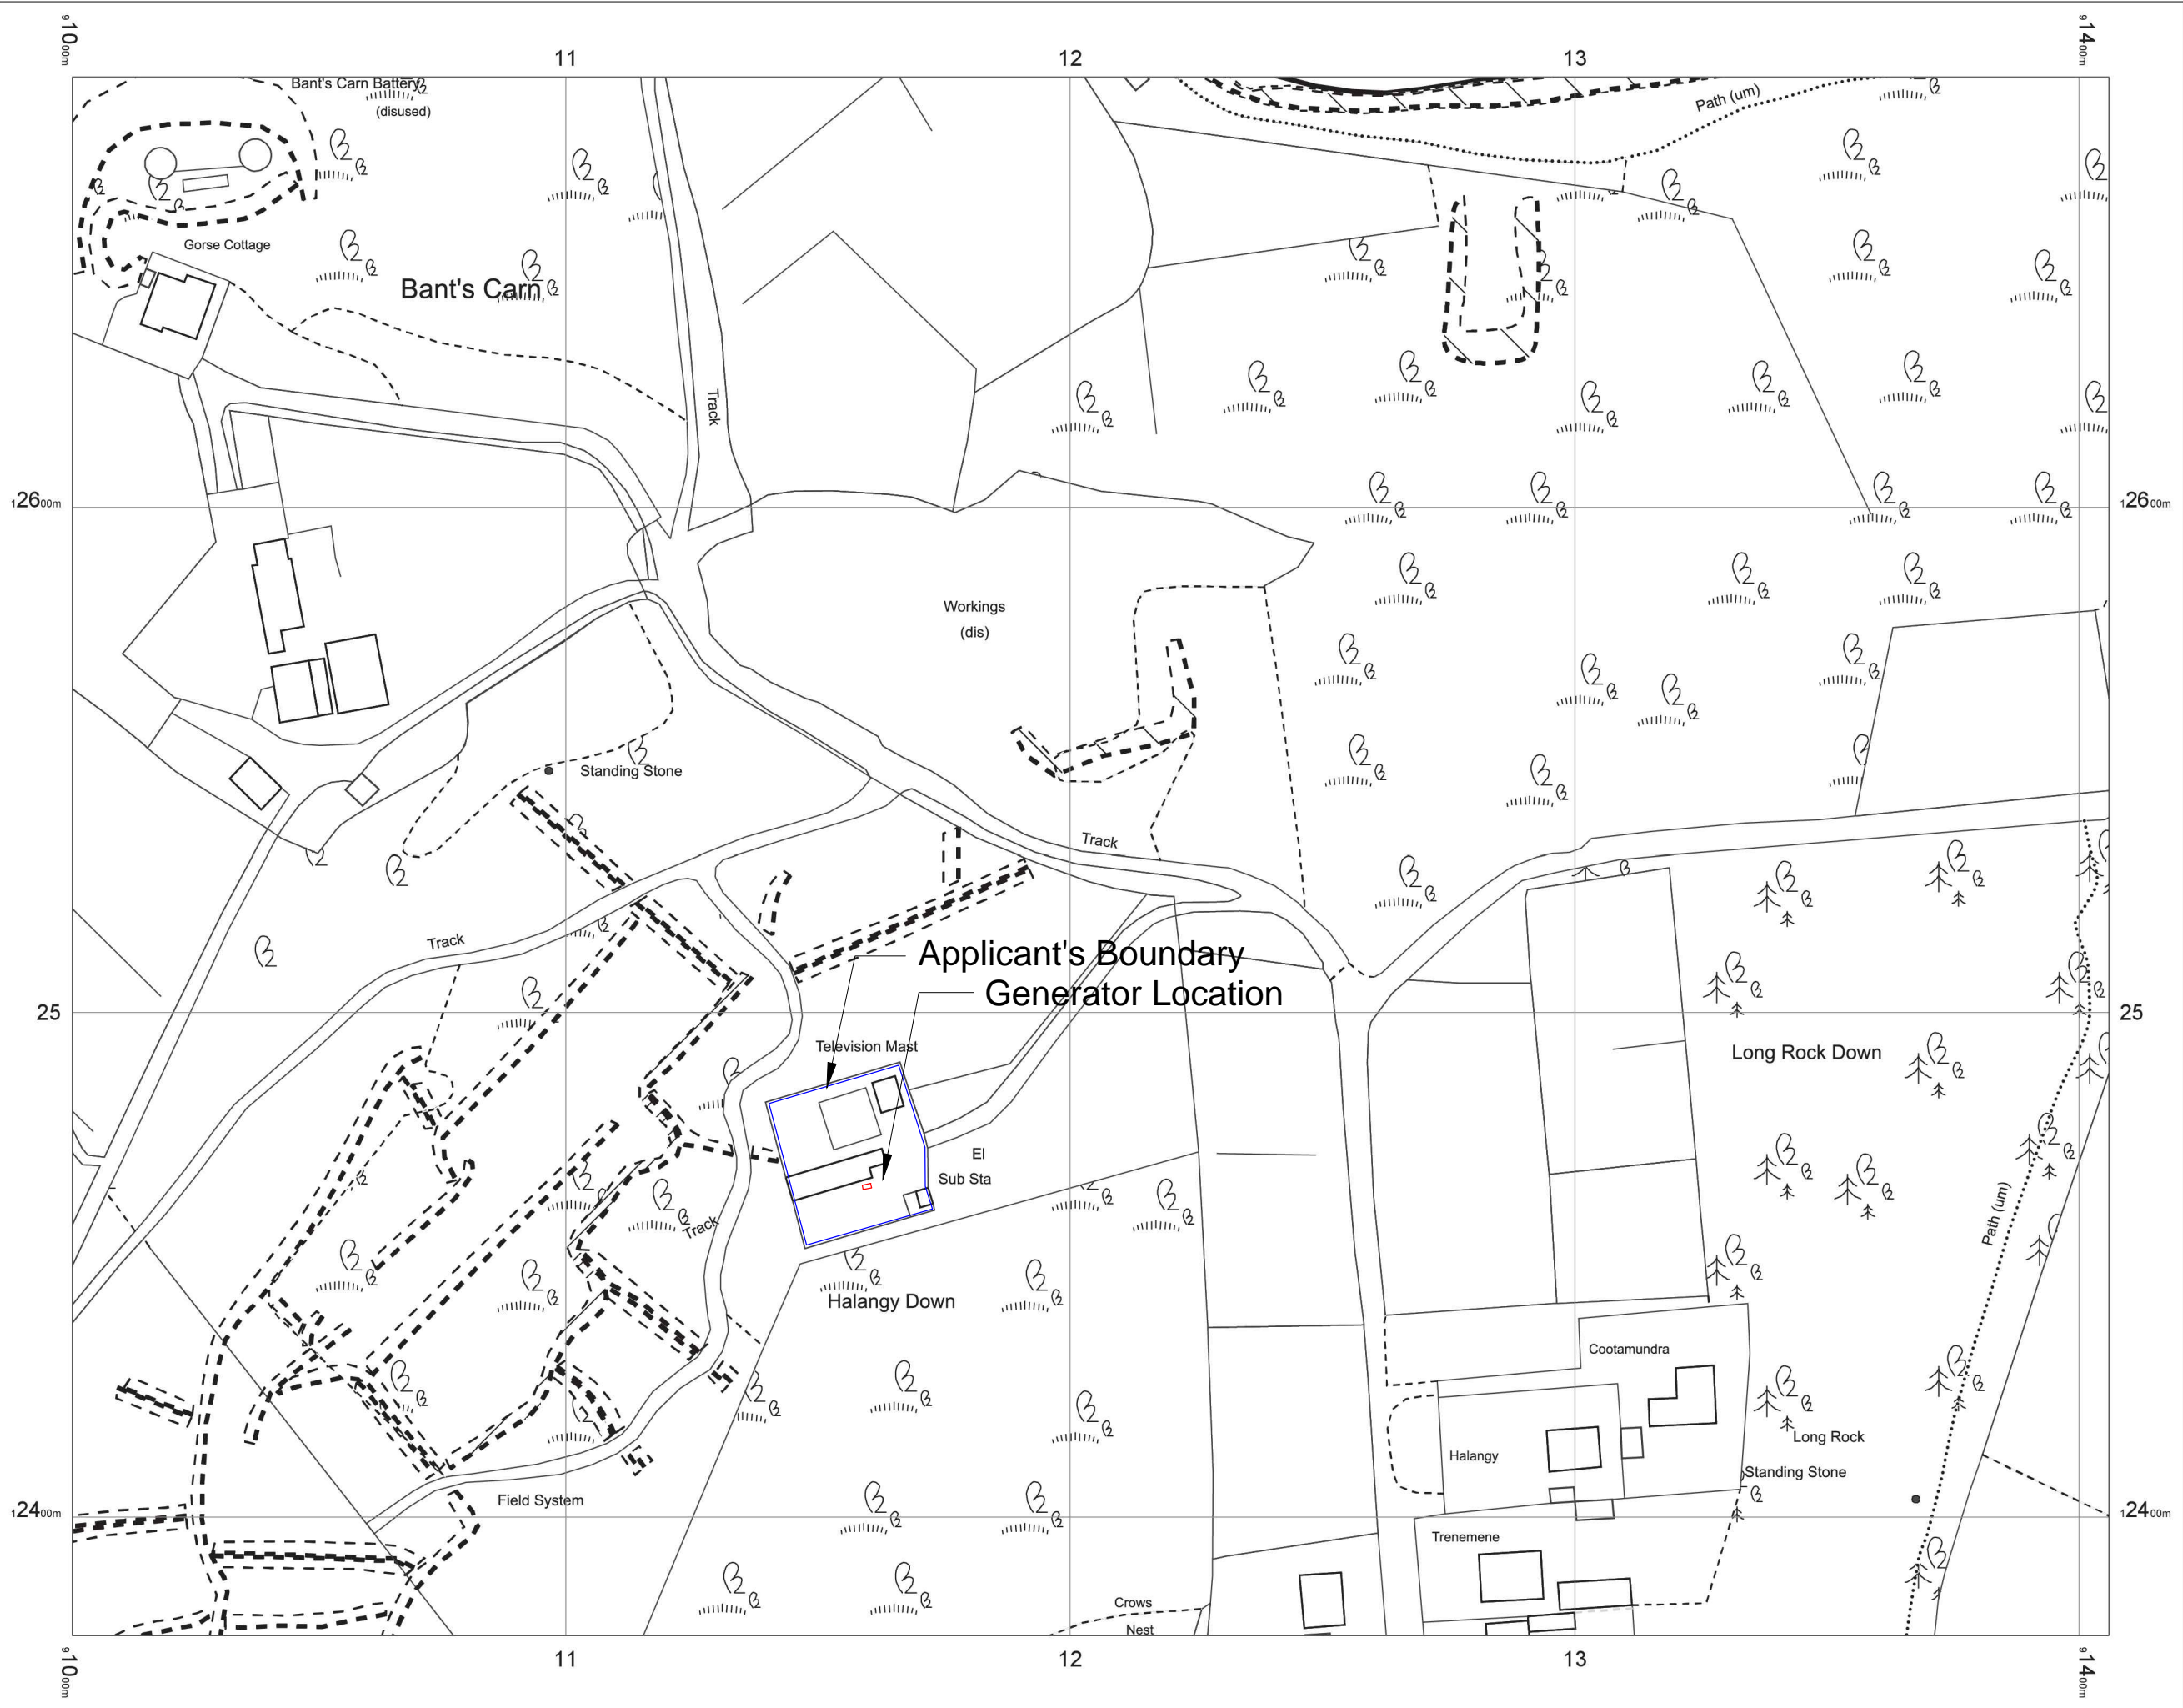

OS MasterMap 1250/2500/10000
scale
19 April 2017, ID: M4P-00617031
Entrust

1:1250 scale print at A3, Centre:
91204 E, 12531 N

©Crown Copyright and database
rights 2016 OS 100019980



Entrust Planning Consultants

Daresbury Innovation Centre,
Keckwick Lane, Daresbury,
Cheshire, WA4 4FS

T: +44 1925 607 235
E: info@en-trust.co.uk
www.en-trust.co.uk