
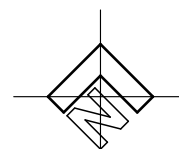


Revisions		
Rev. No.	Date	Revision
..

Notes

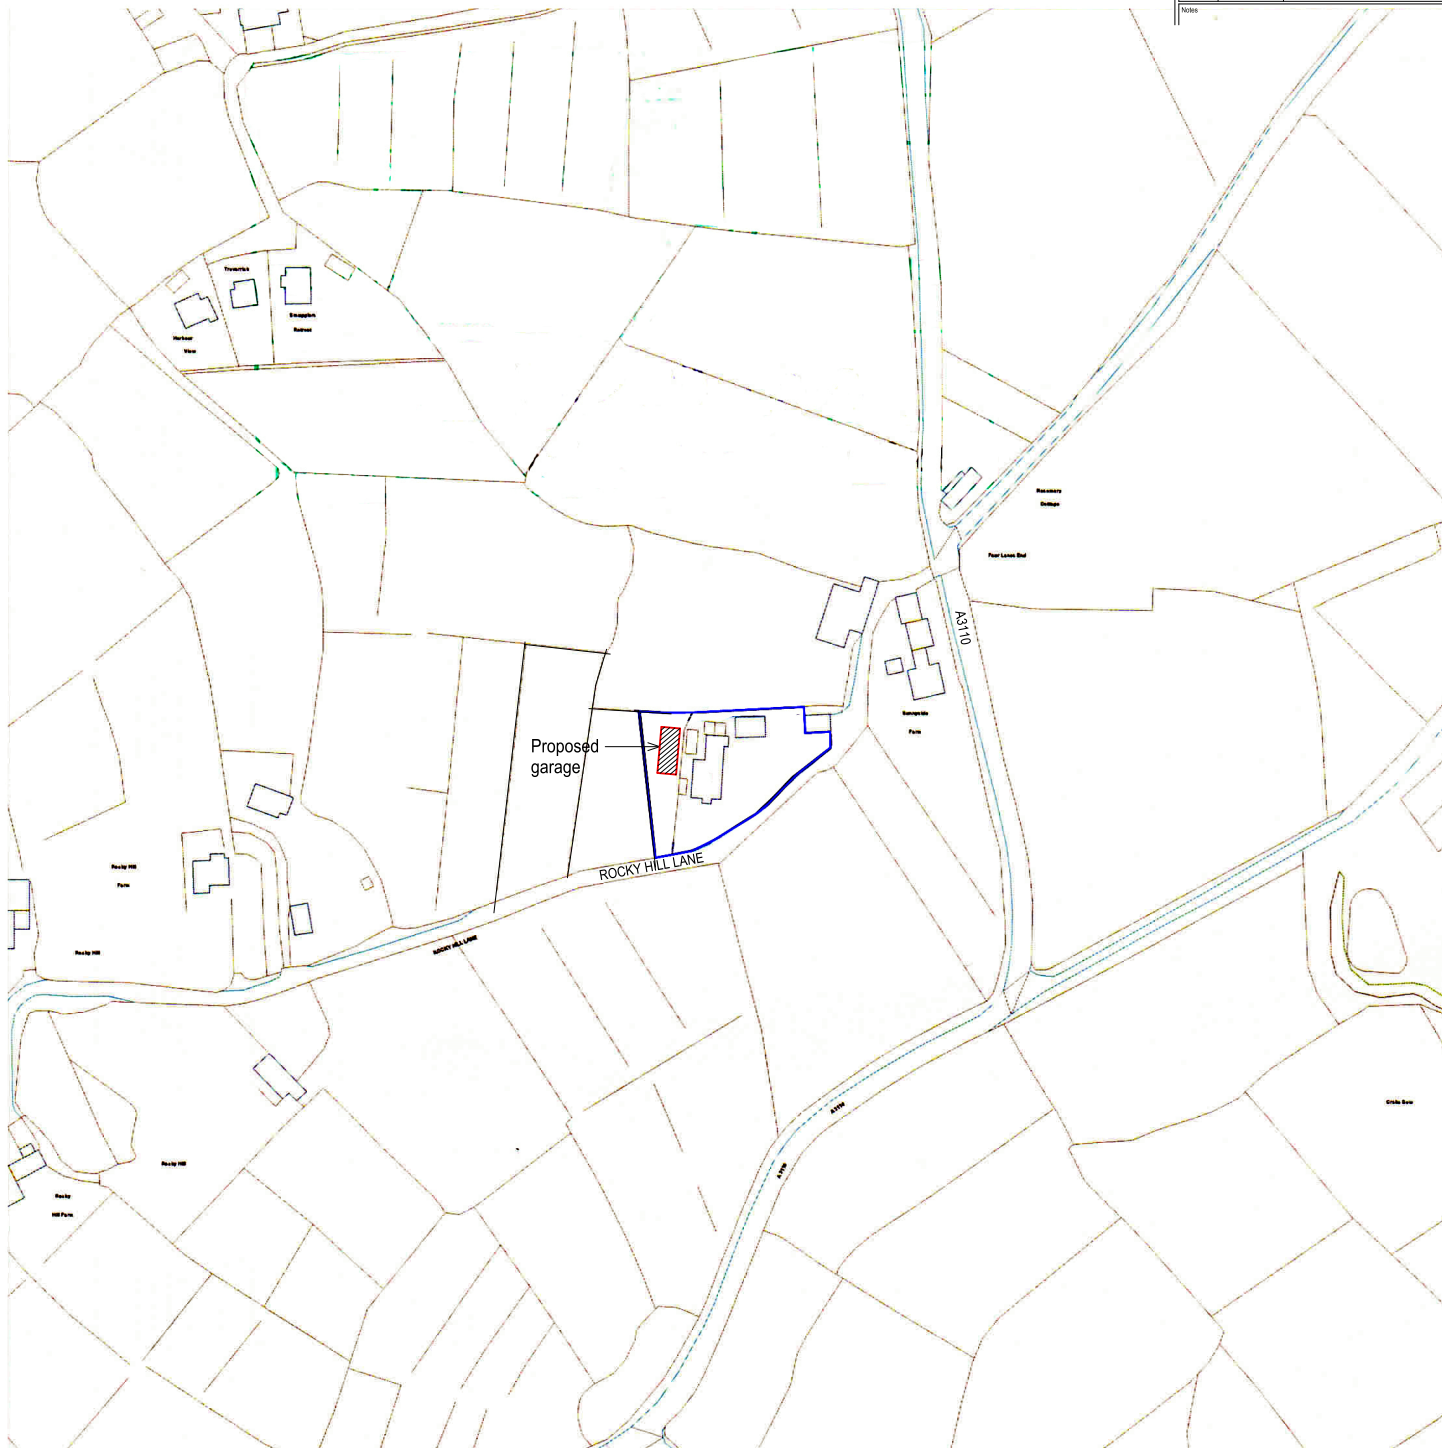

APPROVED
By C Dryden at 12:33 pm, Jun 19, 2017

PLANNING



Job Title
**ERECTION OF PROPOSED GARAGE AT
HANJAGUE, ROCKY HILL,
ST. MARY'S, ISLES OF SCILLY**

Sheet Size / Drawing Scale
A4 @ 1:2500

Issue Date
27/04/2017

Drawn By
ALB

Drawing Title
**LOCATION
PLAN**

Drawing Number
004/001

CAD File Name
L:\Hanjague, Scilly Isles\004-001_Location plan