



Revisions		
Rev. No.	Date	Revision
..	..	..

Notes

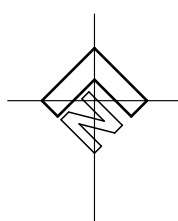

**PLANNING**

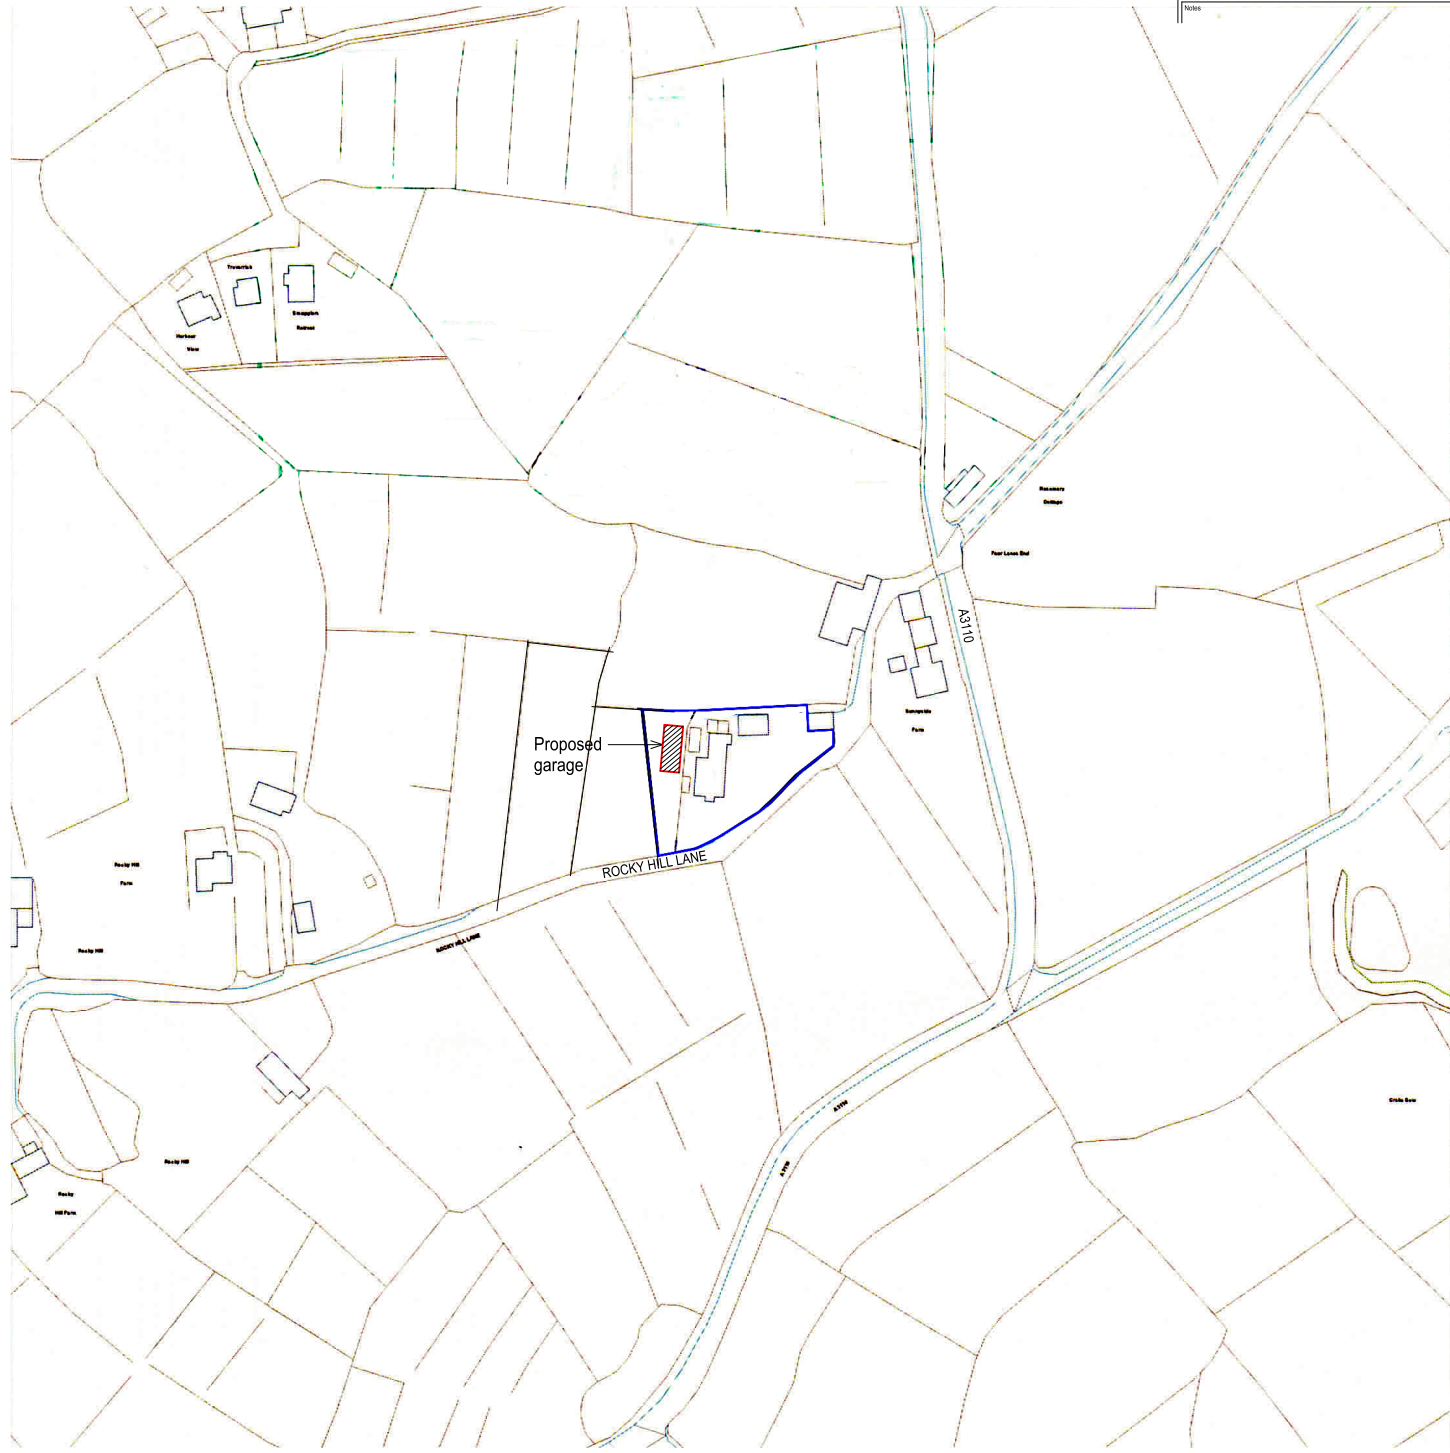

planning • design • architecture  
mobile: 07900 366568 • alex@angtonarchitecture.co.uk

Job Title  
**ERECTION OF PROPOSED GARAGE AT HANJAGUE, ROCKY HILL, ST. MARY'S, ISLES OF SCILLY**

Sheet Size / Drawing Scale	Issue Date	Drawn By
A4 @ 1:2500	27/04/2017	ALB

Drawing Title	Drawing Number
<b>LOCATION PLAN</b>	<b>004/001</b>

CAD File Name  
L:\Hanjague, Scilly Isles\004-001\_Location plan