


Dormer Window Section Detail

1:5

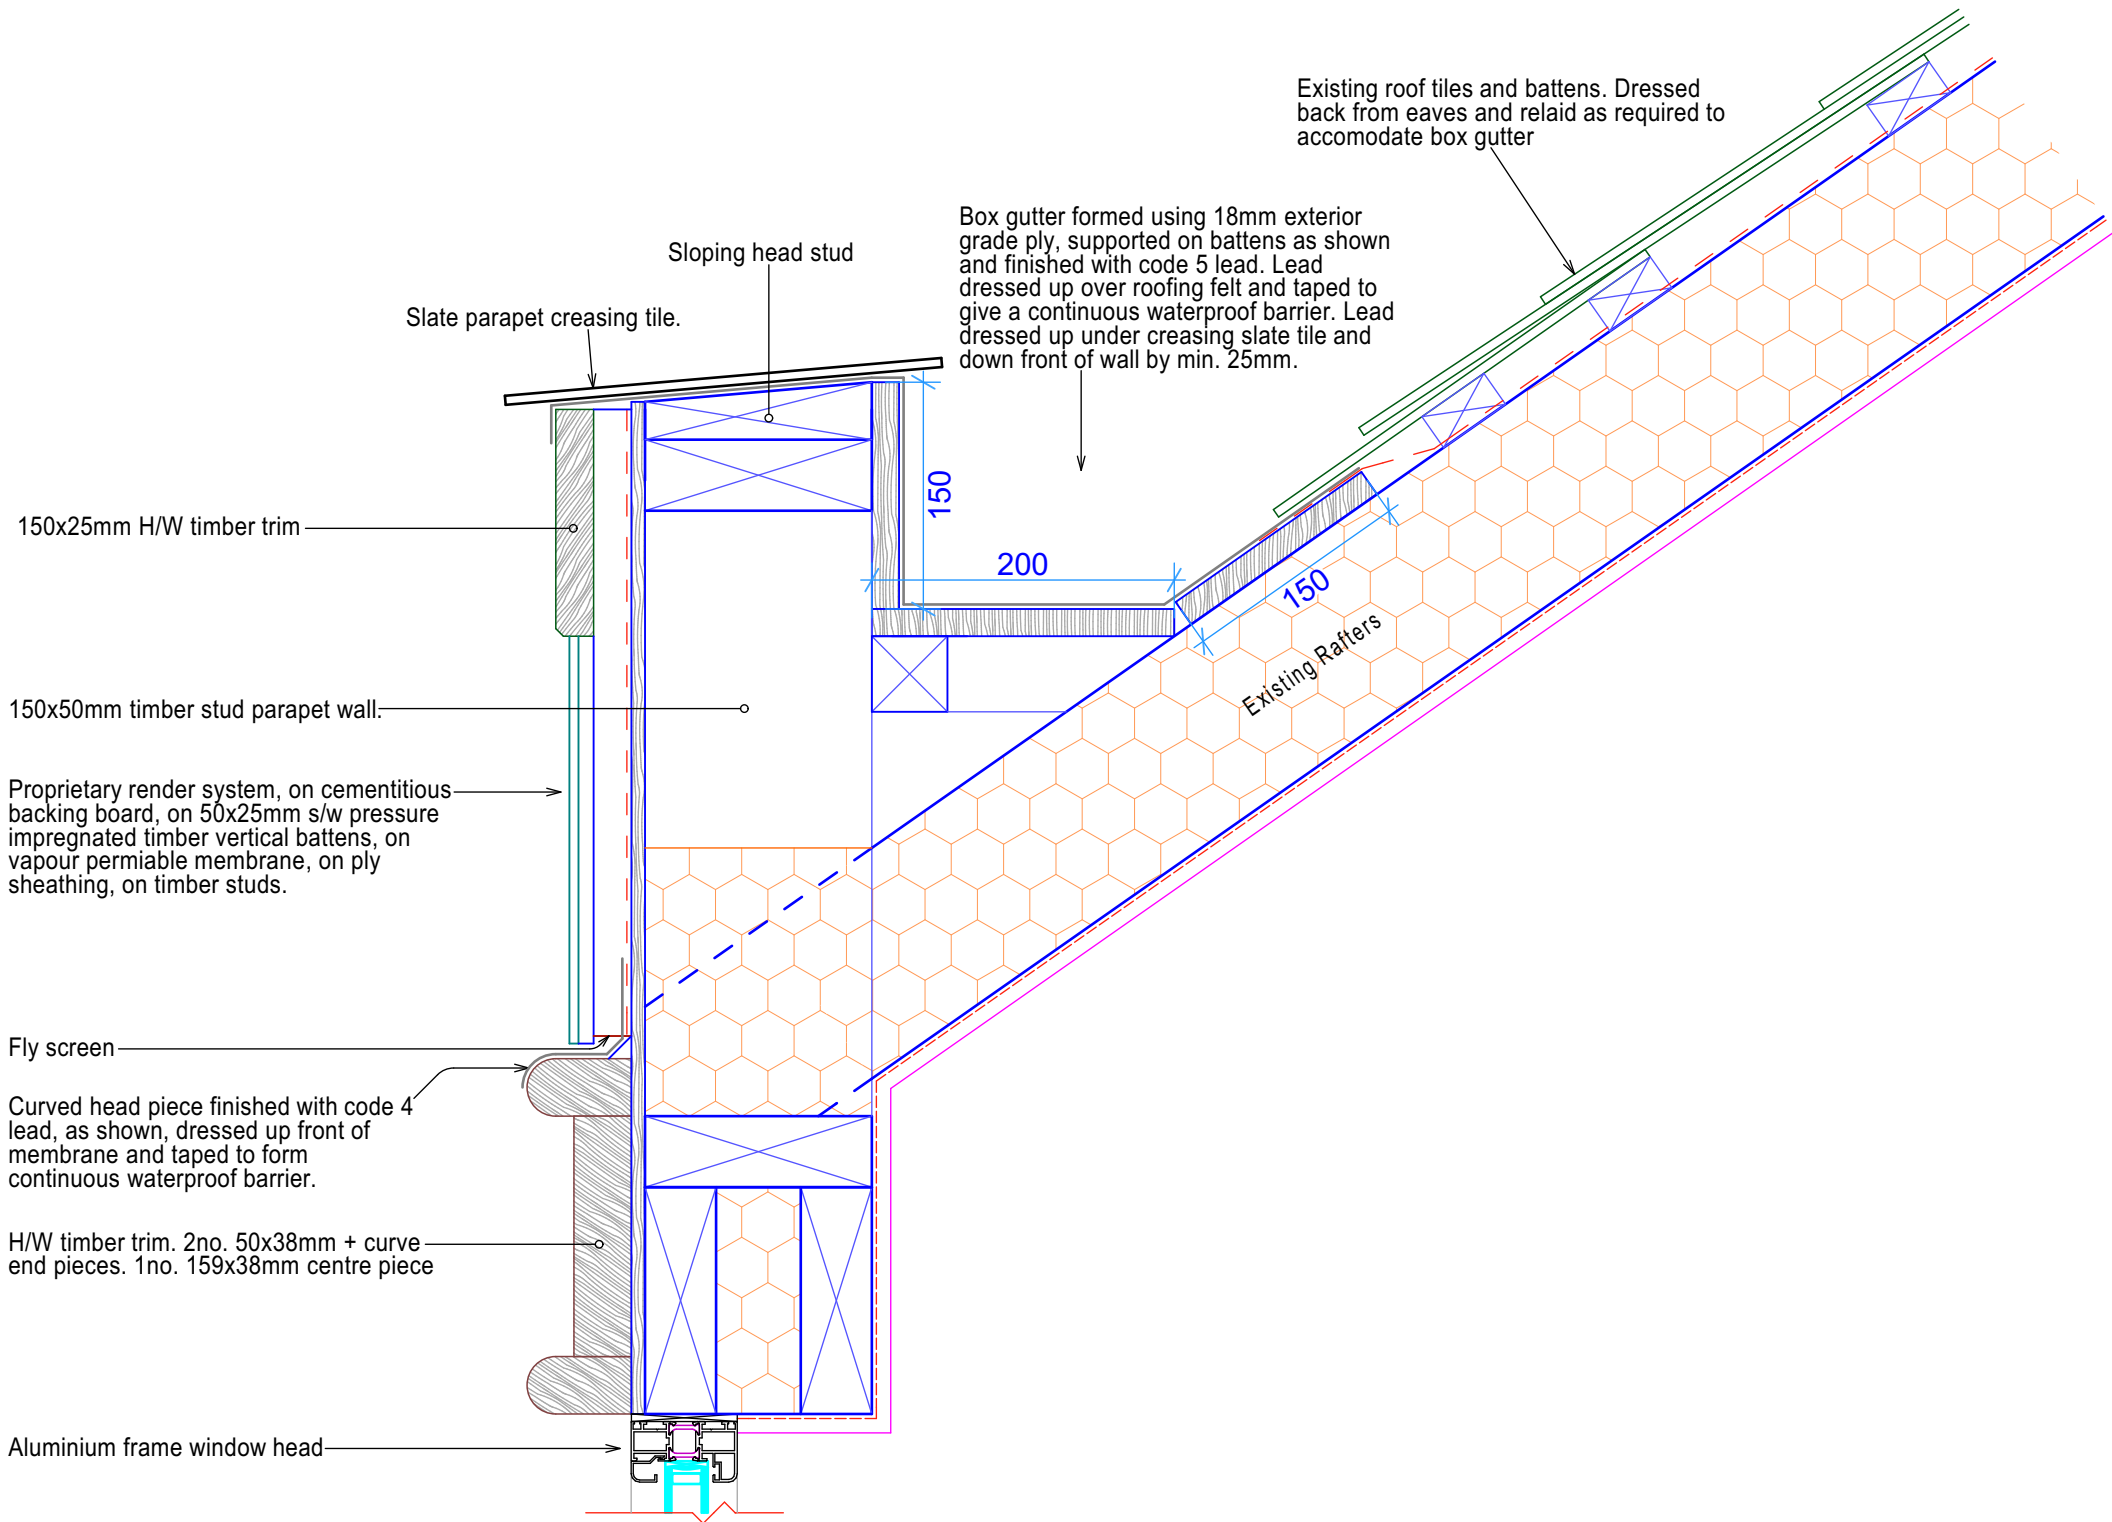

Parapet and Box Gutter Section Detail

1:5