



DUCHY of CORNWALL

Hugh House, Garrison, St. Mary's, Isles of Scilly, TR21 0LS
Tel: 01720 422508 Email: ios@duchyofcornwall.org

Maypole Cottage Existing


SCALE: 1 : 1250 @ A4

DATE: 15/05/2017

FILE REFERENCE:



© Crown copyright and database rights 2017.
Ordnance Survey Licence 100023148
Pear Technology Services Ltd Email: info@peartechnology.co.uk

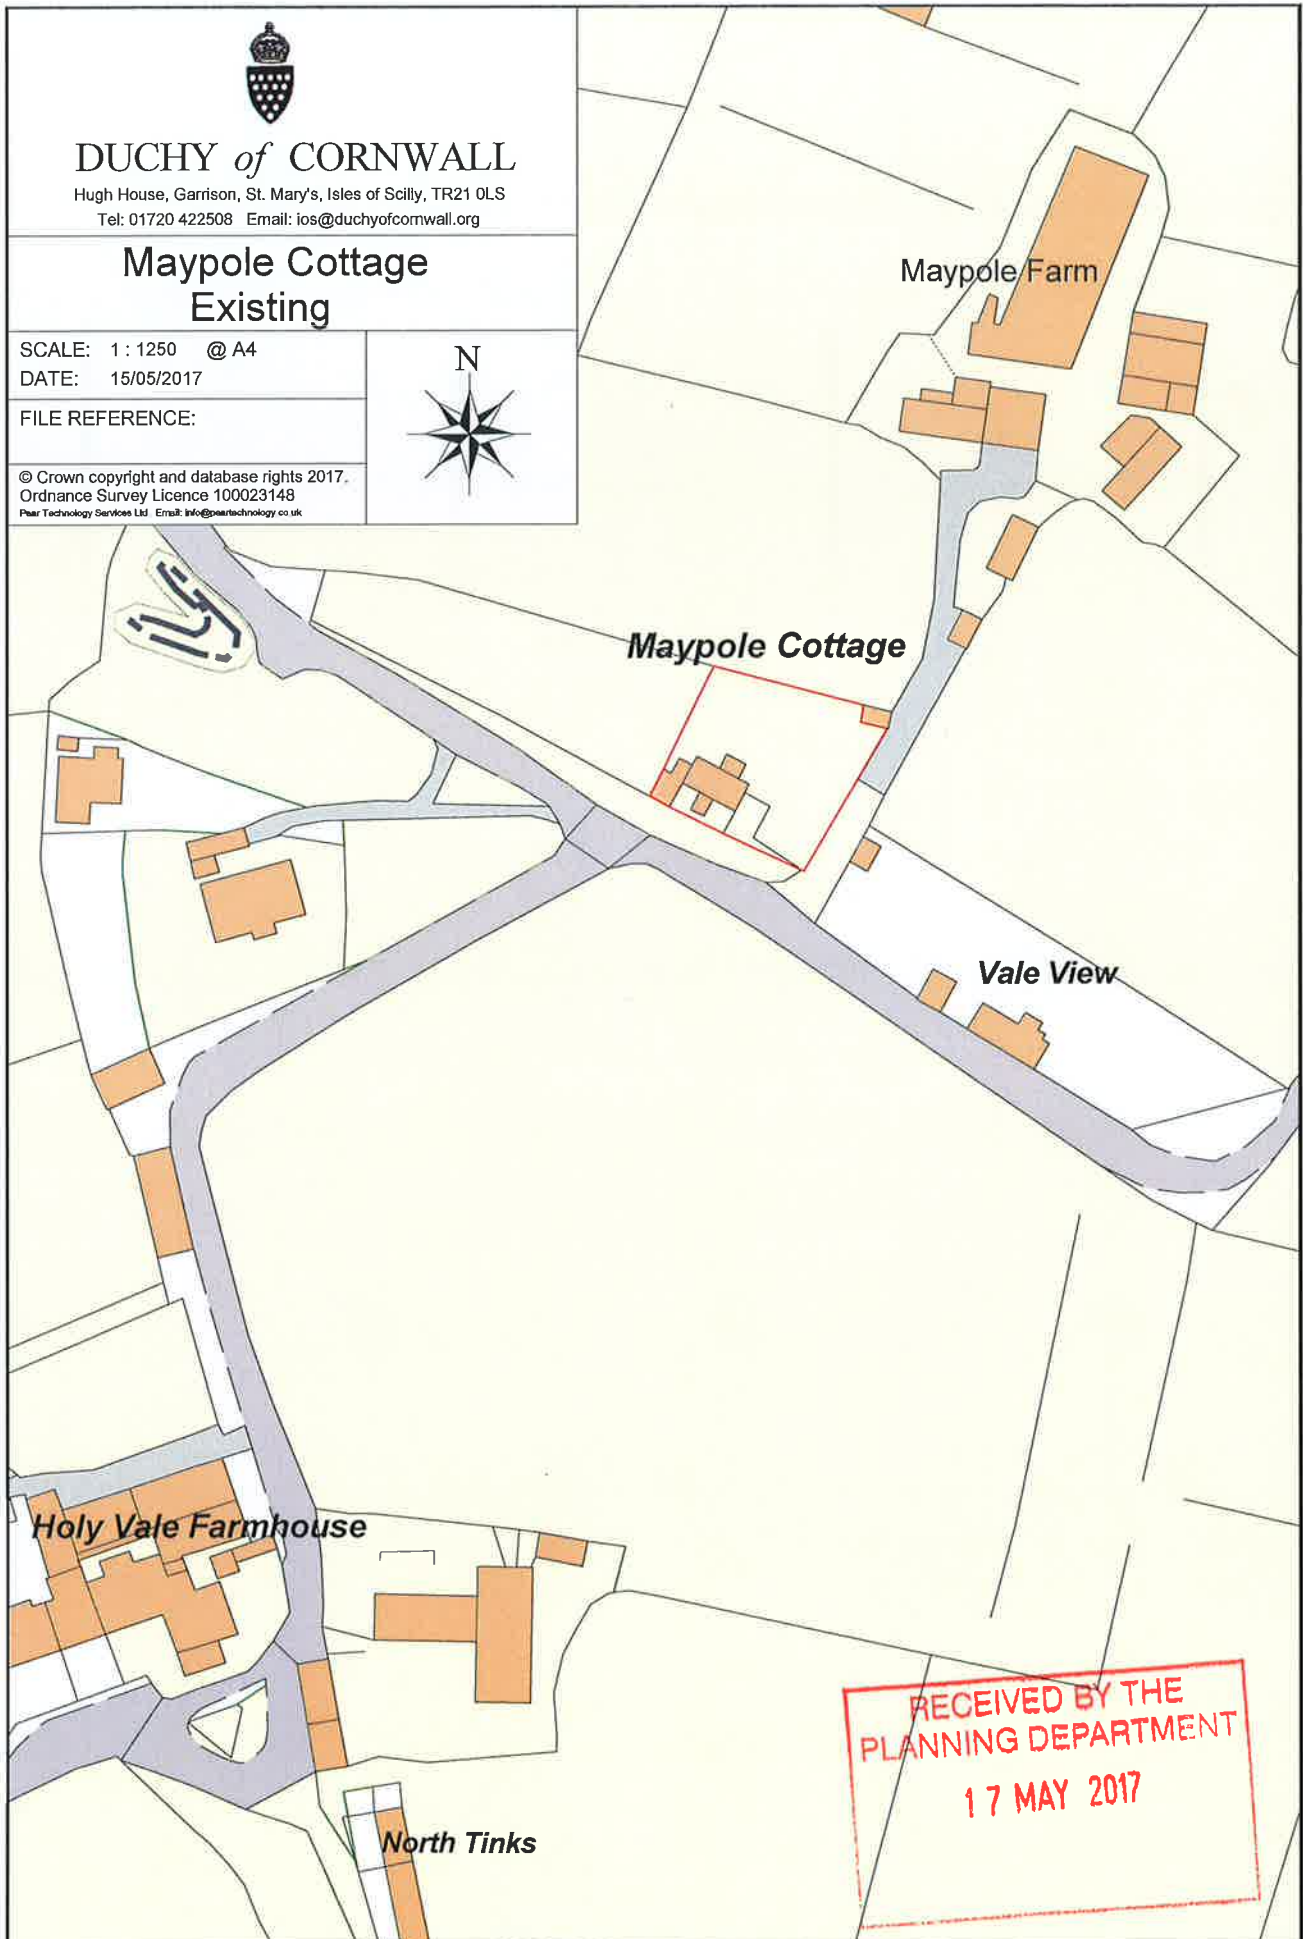

RECEIVED BY THE
PLANNING DEPARTMENT
17 MAY 2017