

P-17-058


'AURIGA' PORTHCESSA ROAD & MARYS

Existing
2nd FLOOR

Sheet (5) - S1

No Alterations to be made

RECEIVED BY THE
PLANNING DEPARTMENT
2 JUL 2017

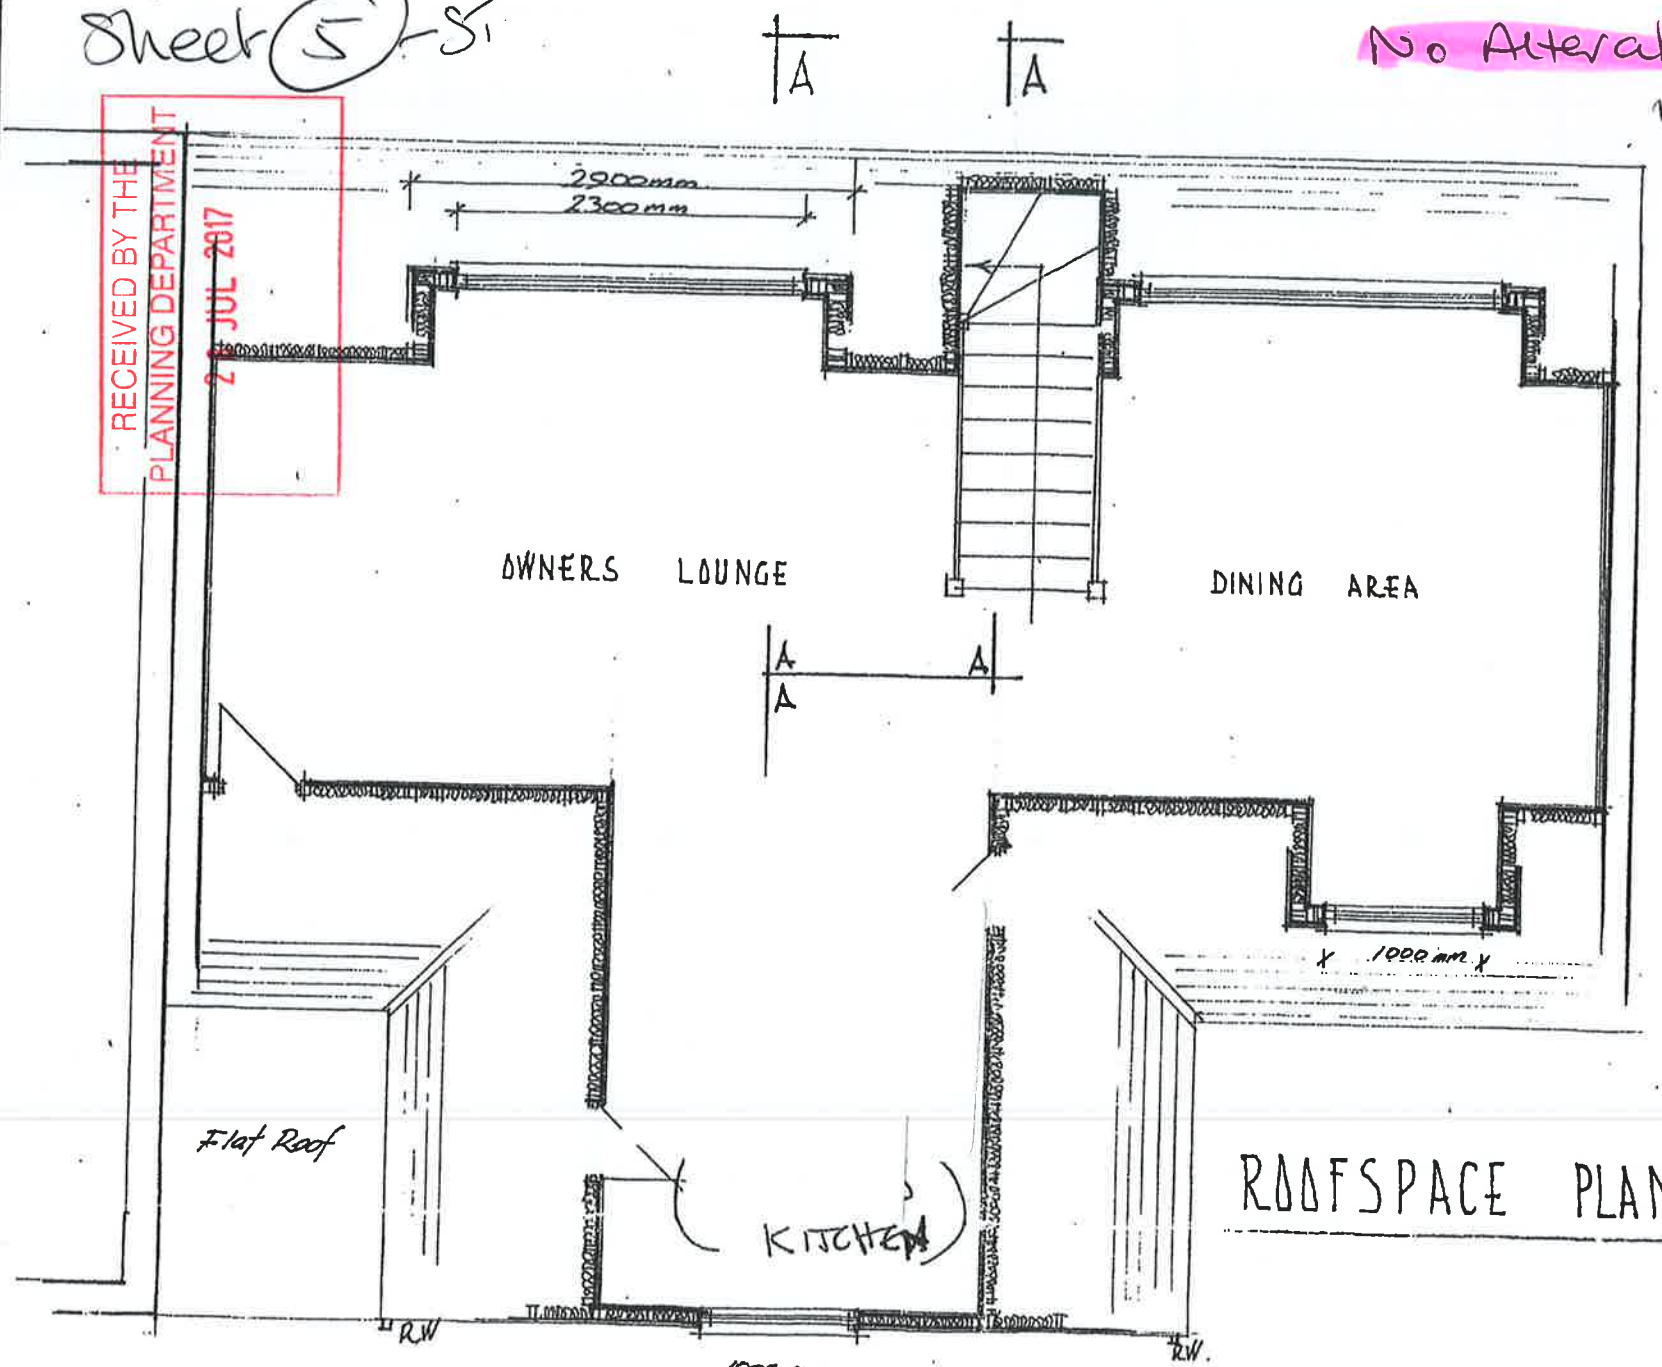

Scale 1:50

ROOFSPACE PLAN