


Aunga Sheet (4) - ST

RECEIVED BY THE
PLANNING DEPARTMENT

28 JUL 2017

IP-17-058

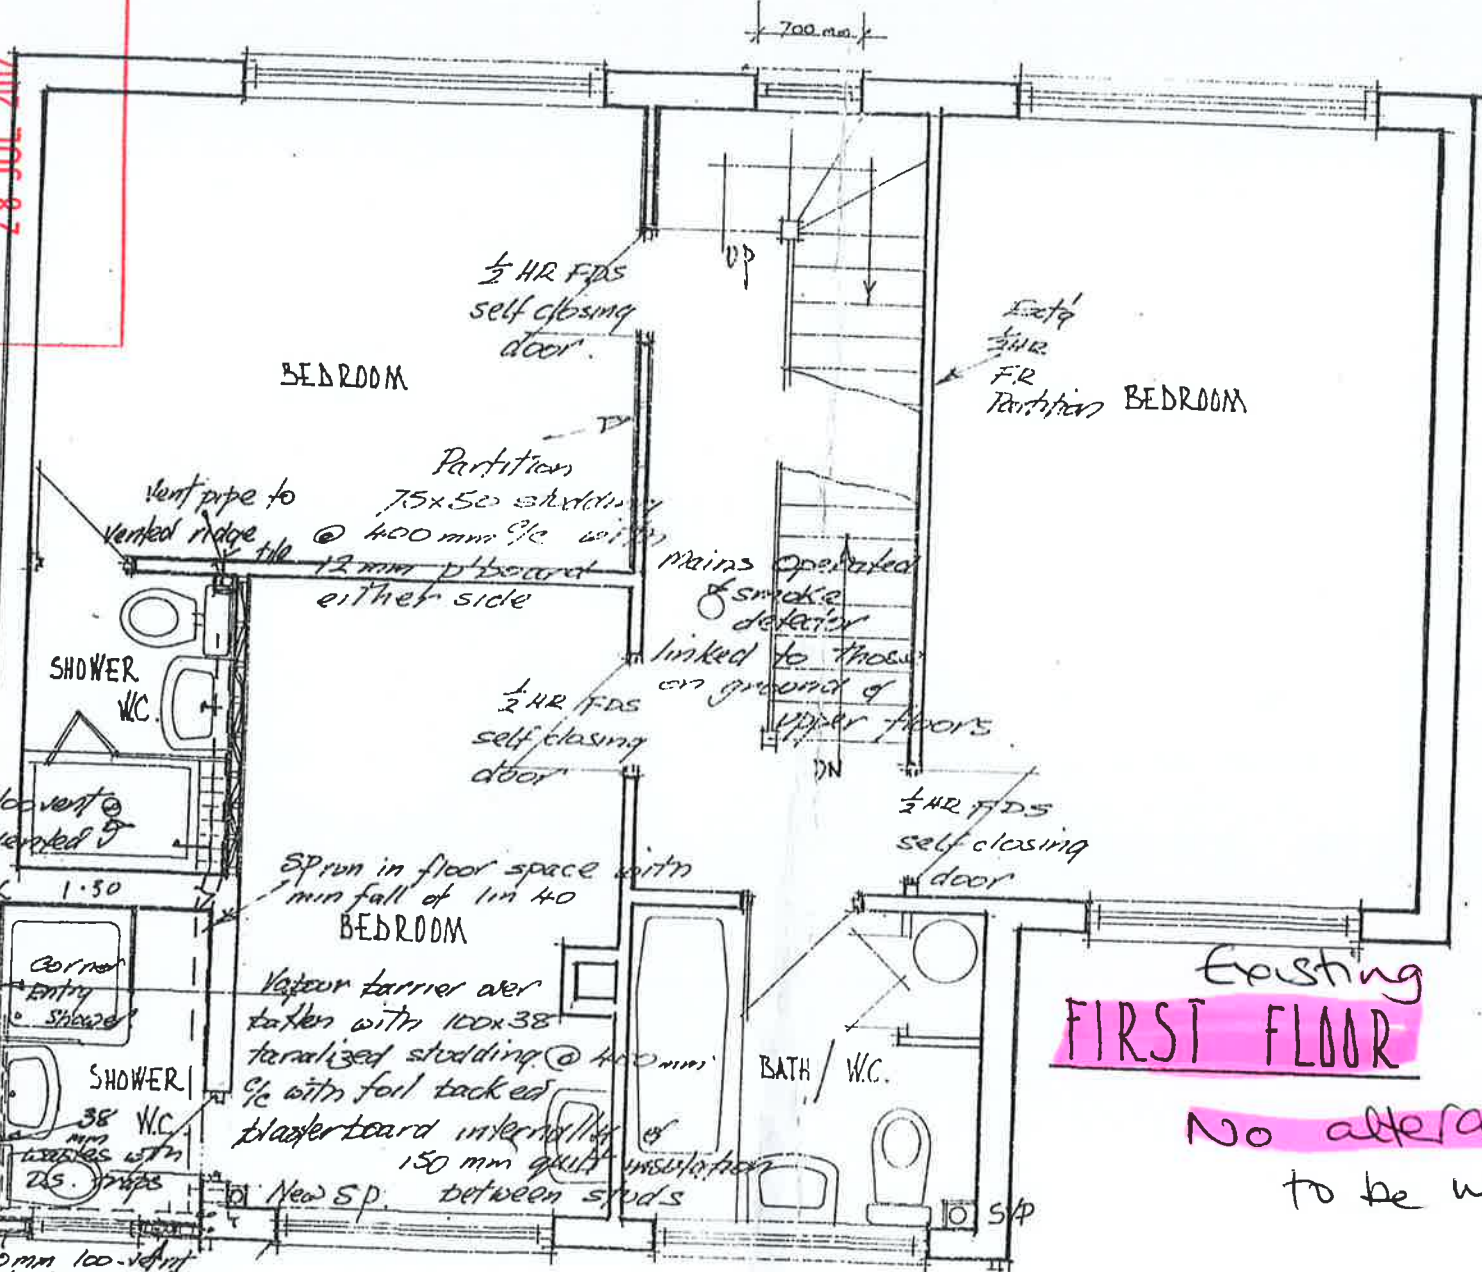

Scale 1:50



Existing
FIRST FLOOR

No alterations
to be made