



P/17/066

Bristow, TR21 0NS

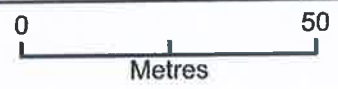

RECEIVED BY THE
PLANNING DEPARTMENT
07 SEP 2017

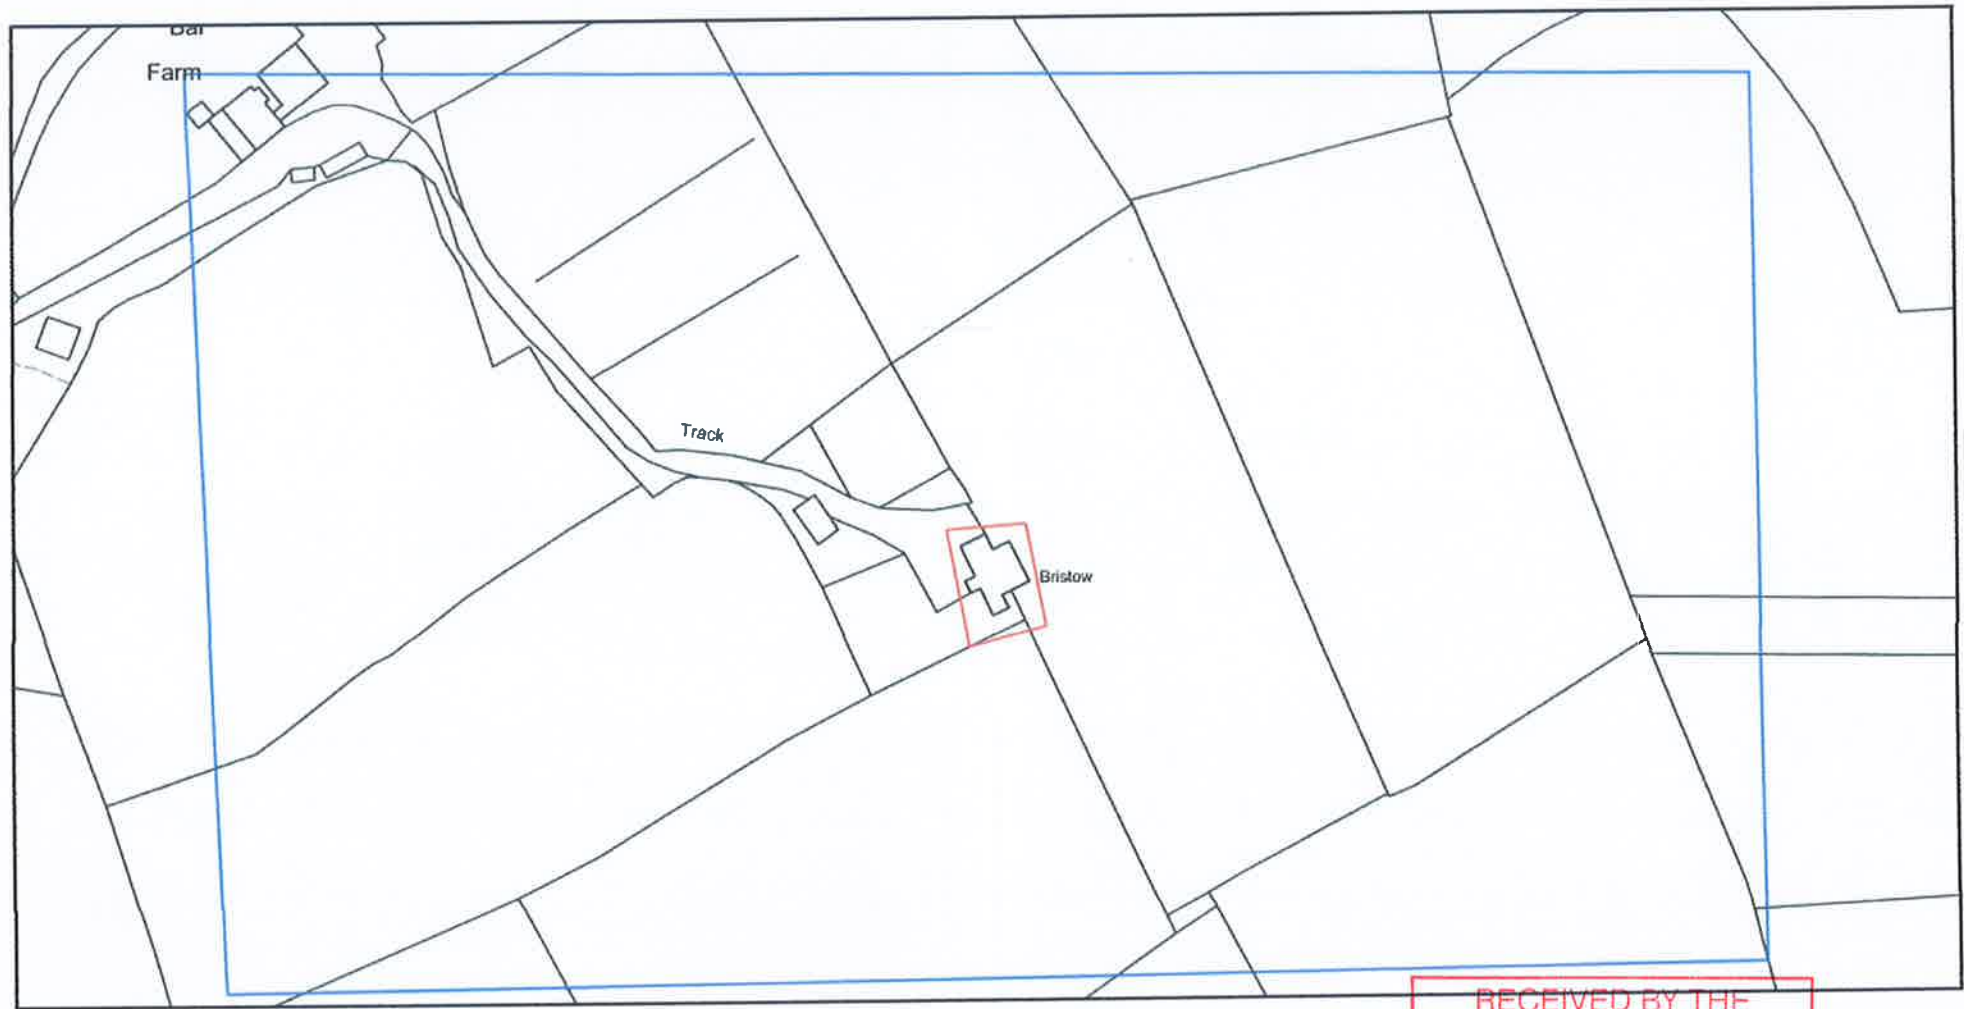

Plan Produced for: Planning P/17/066/FUL: Bristow
Date Produced: 05 Sep 2017
Plan Reference Number: TQRQM17248180617915
Scale: 1:1250 @ A4