


PENINNIS FARM SHEDS KING EDWARDS LANE ST. MARYS - PLAN & ELEVATIONS PRE FIRE DAMAGE

corrugated cement fibre

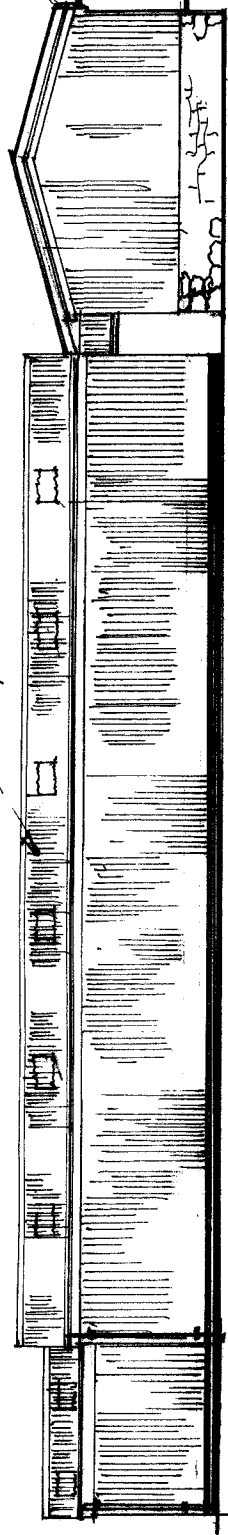


WEST ELEVATION


27432

BULB TREATMENT & MACHINERY


9144

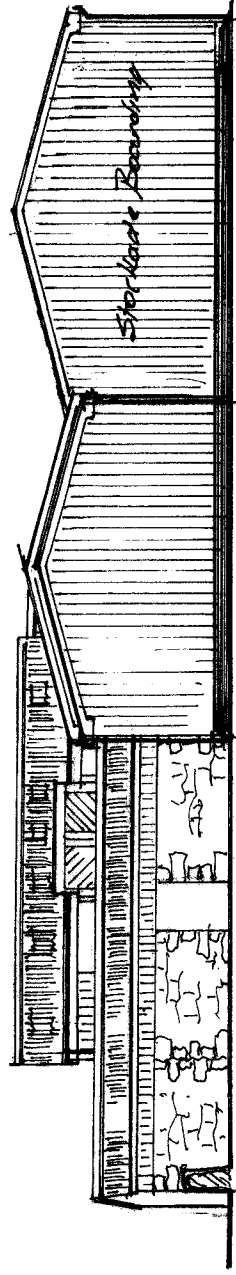


NORTH ELEVATION

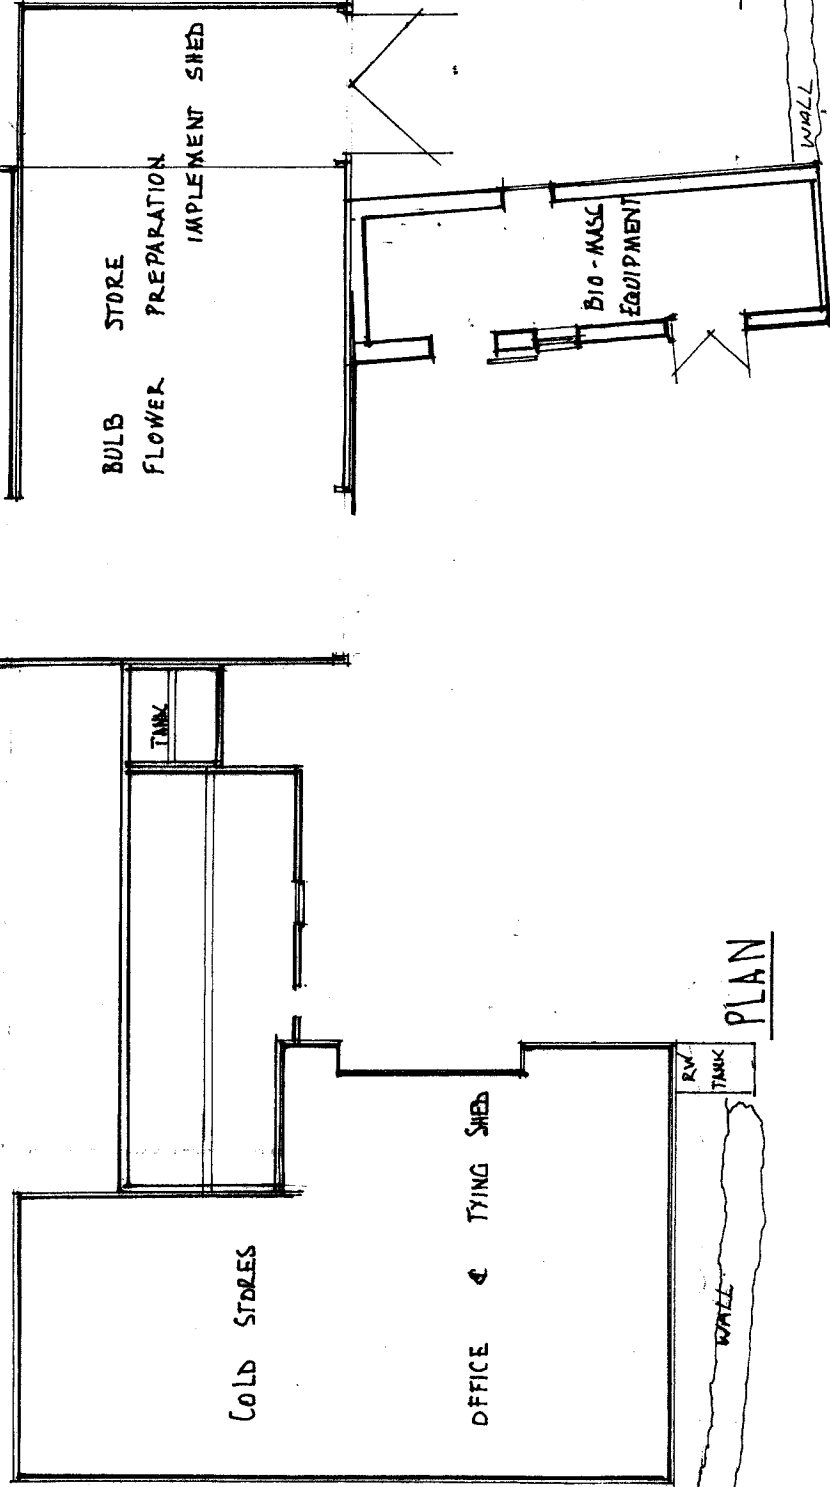

PLAN

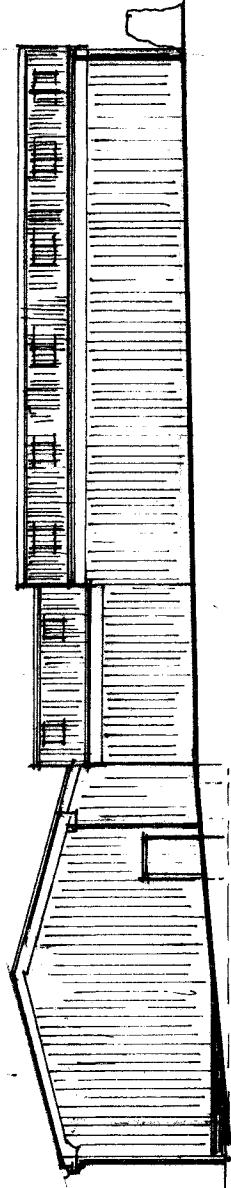

SOUTH ELEVATION

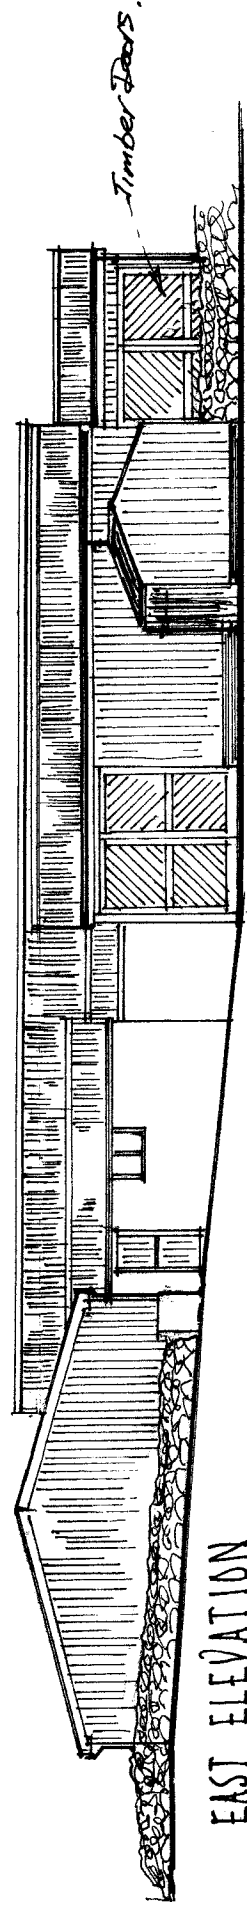

EAST ELEVATION

T. J. HIRON
CLOWDISLEY
St MARYS
ISLES of SCILLY
erry.hiron@gmail.com

SCALE - 1:220
DATE - SEPT 2017

PFS-1