



TOWER AT TRESCO ABBEY
EAST ELEVATION

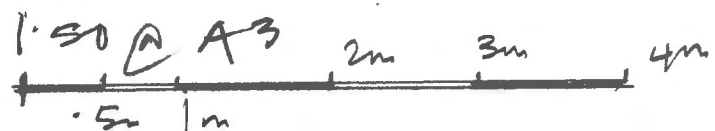

3975/10

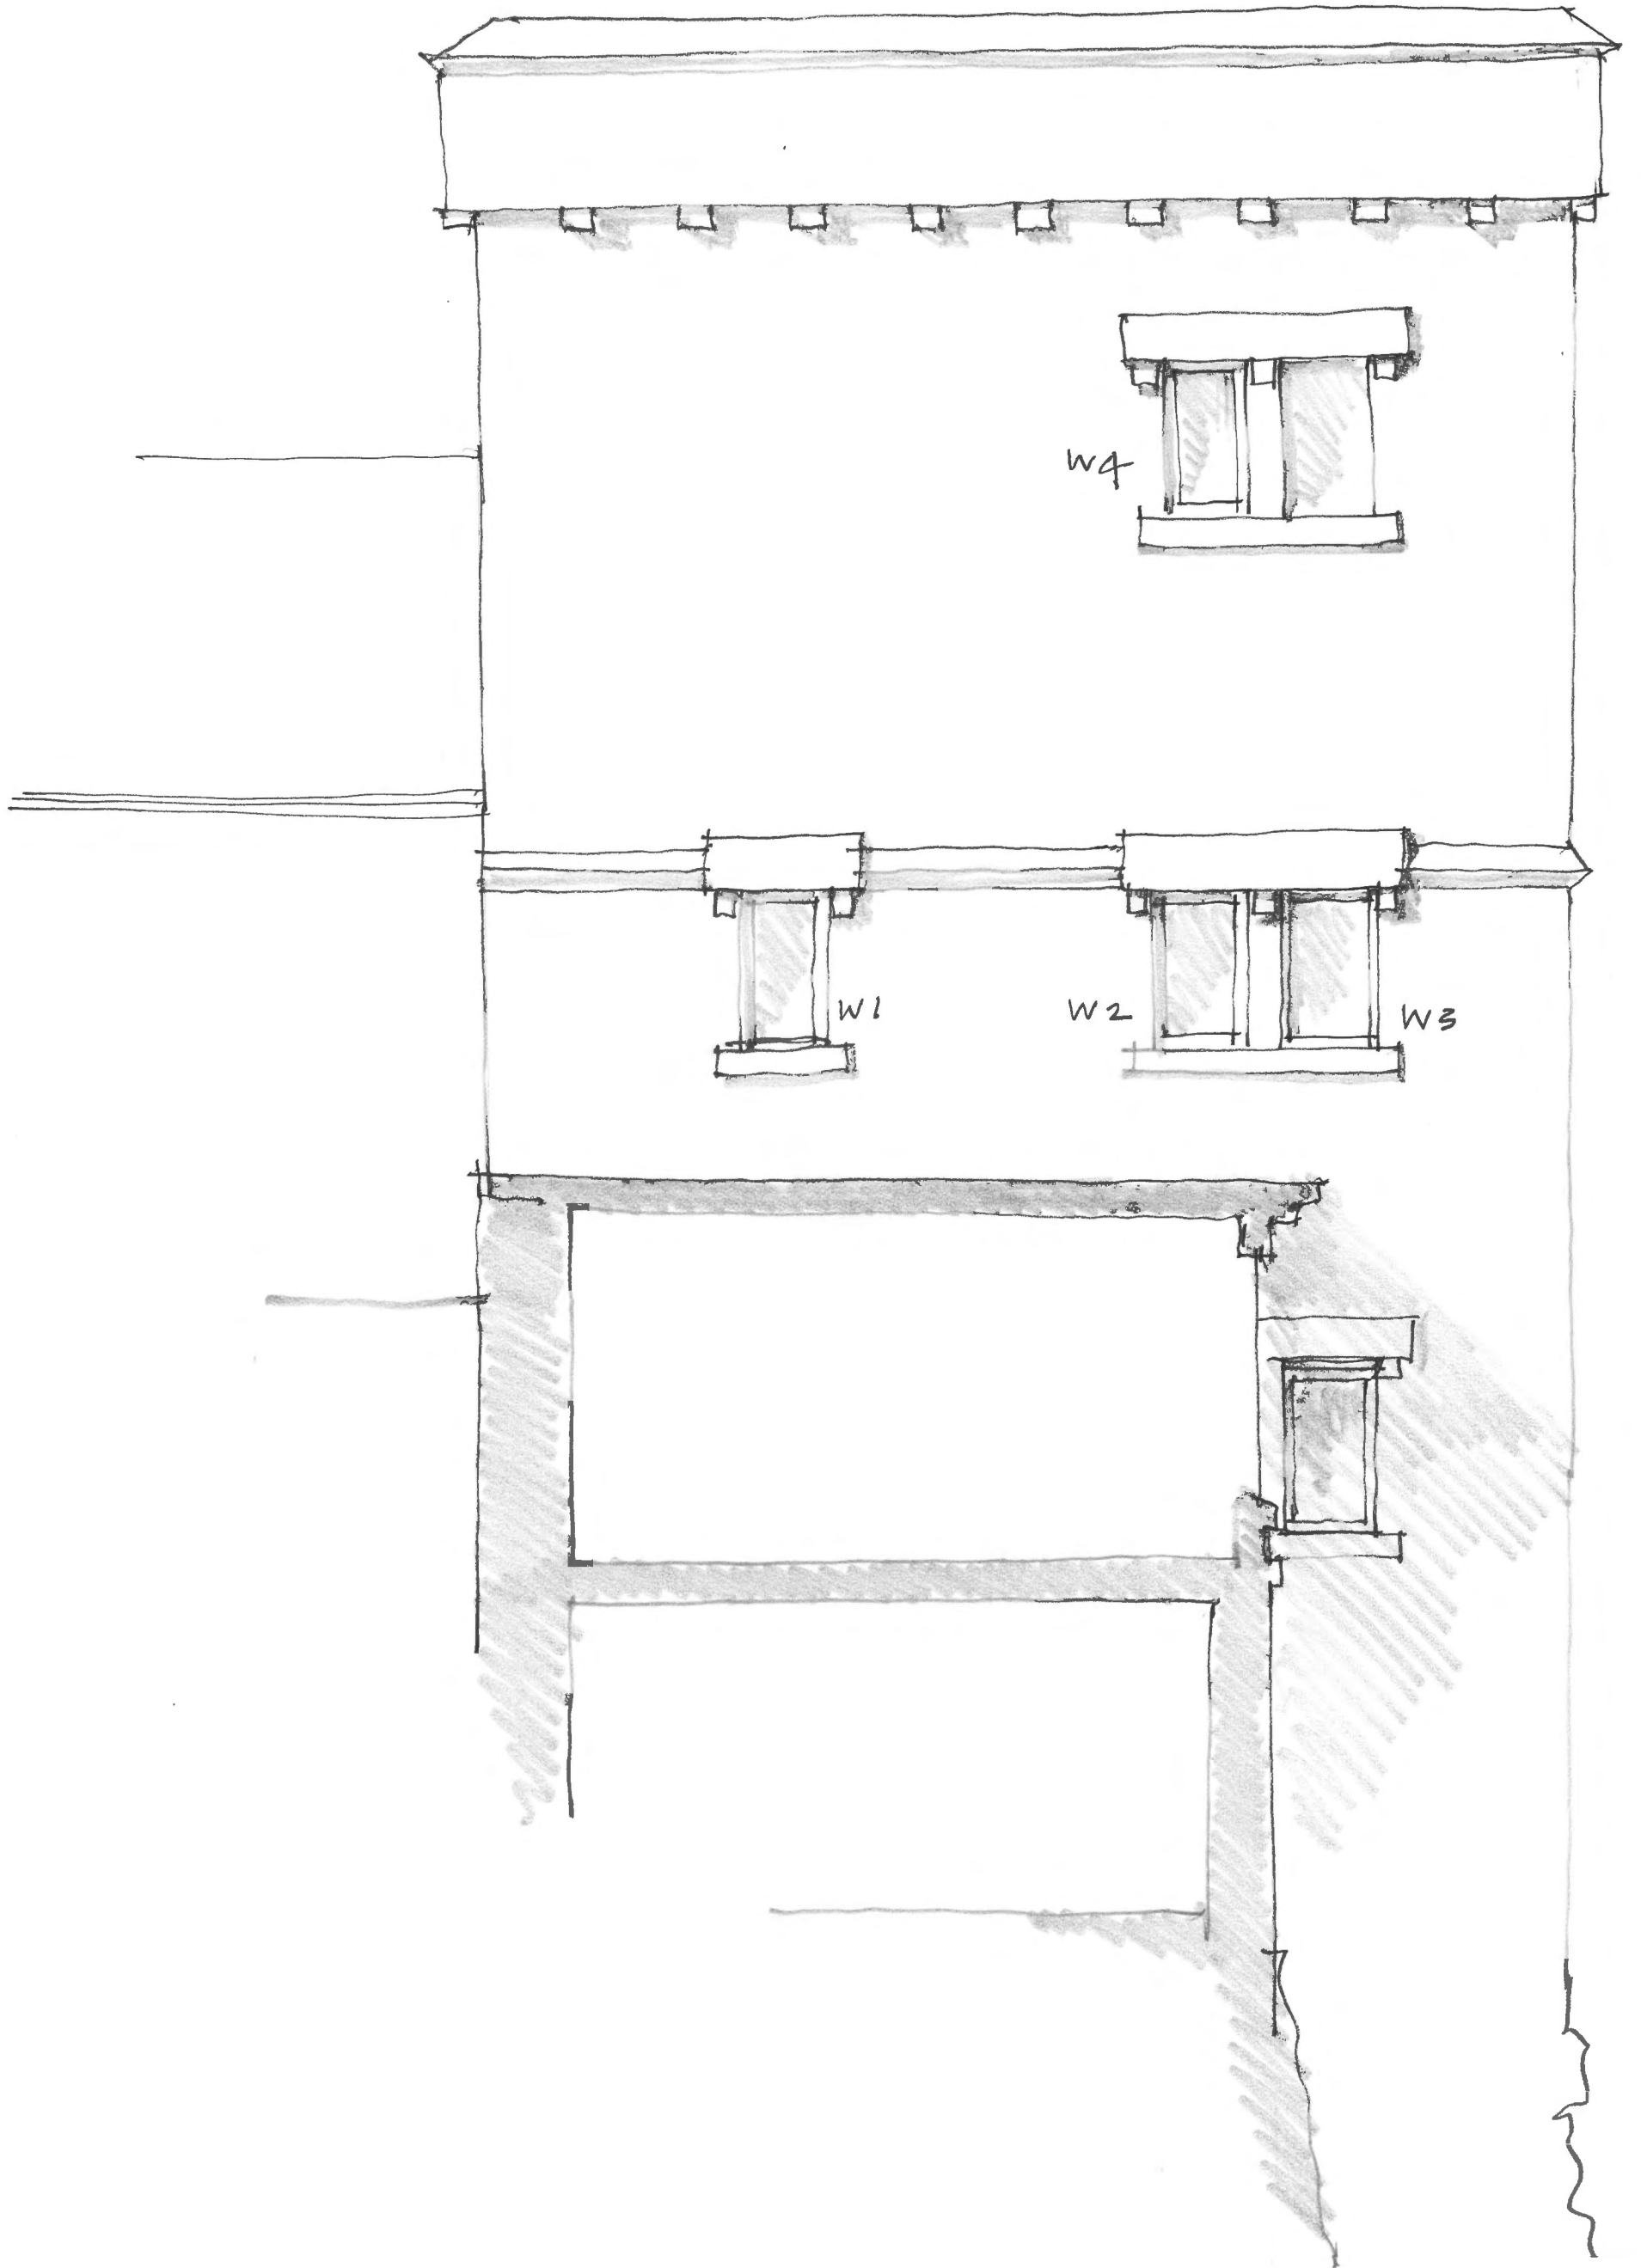

TOWER AT TRESLO ABBEY
 SOUTH ELEVATION 1:50 @ A3



3975/11

llewellyn
 harker
 lowe
 ARCHITECTS
 01749 860022
 architects@llewellynharker.com
 www.llewellynharker.com

granite head
existing

pointed treated softwood
head ex 100 x 63

stile

ex 63 x 50
sash

ex 63 x 50

hardwood cil
ex 100 x 63

granite cil
3975 / 12

FULL SIZE @ A3

W1-8

TOWER AT TRESCO ABBEY
NEW TIMBER WINDOWS

Ilewellyn
harker
lowe

ARCHITECTS

01749 860022
architects@ilewellynharker.com
www.ilewellynharker.com