


17-083

RECEIVED BY THE
PLANNING DEPARTMENT

29 SEP 2017

M/T Stevens
Colossus
Pilots Retreat
St Mary's
Isles of Scilly

Existing
Site Layout

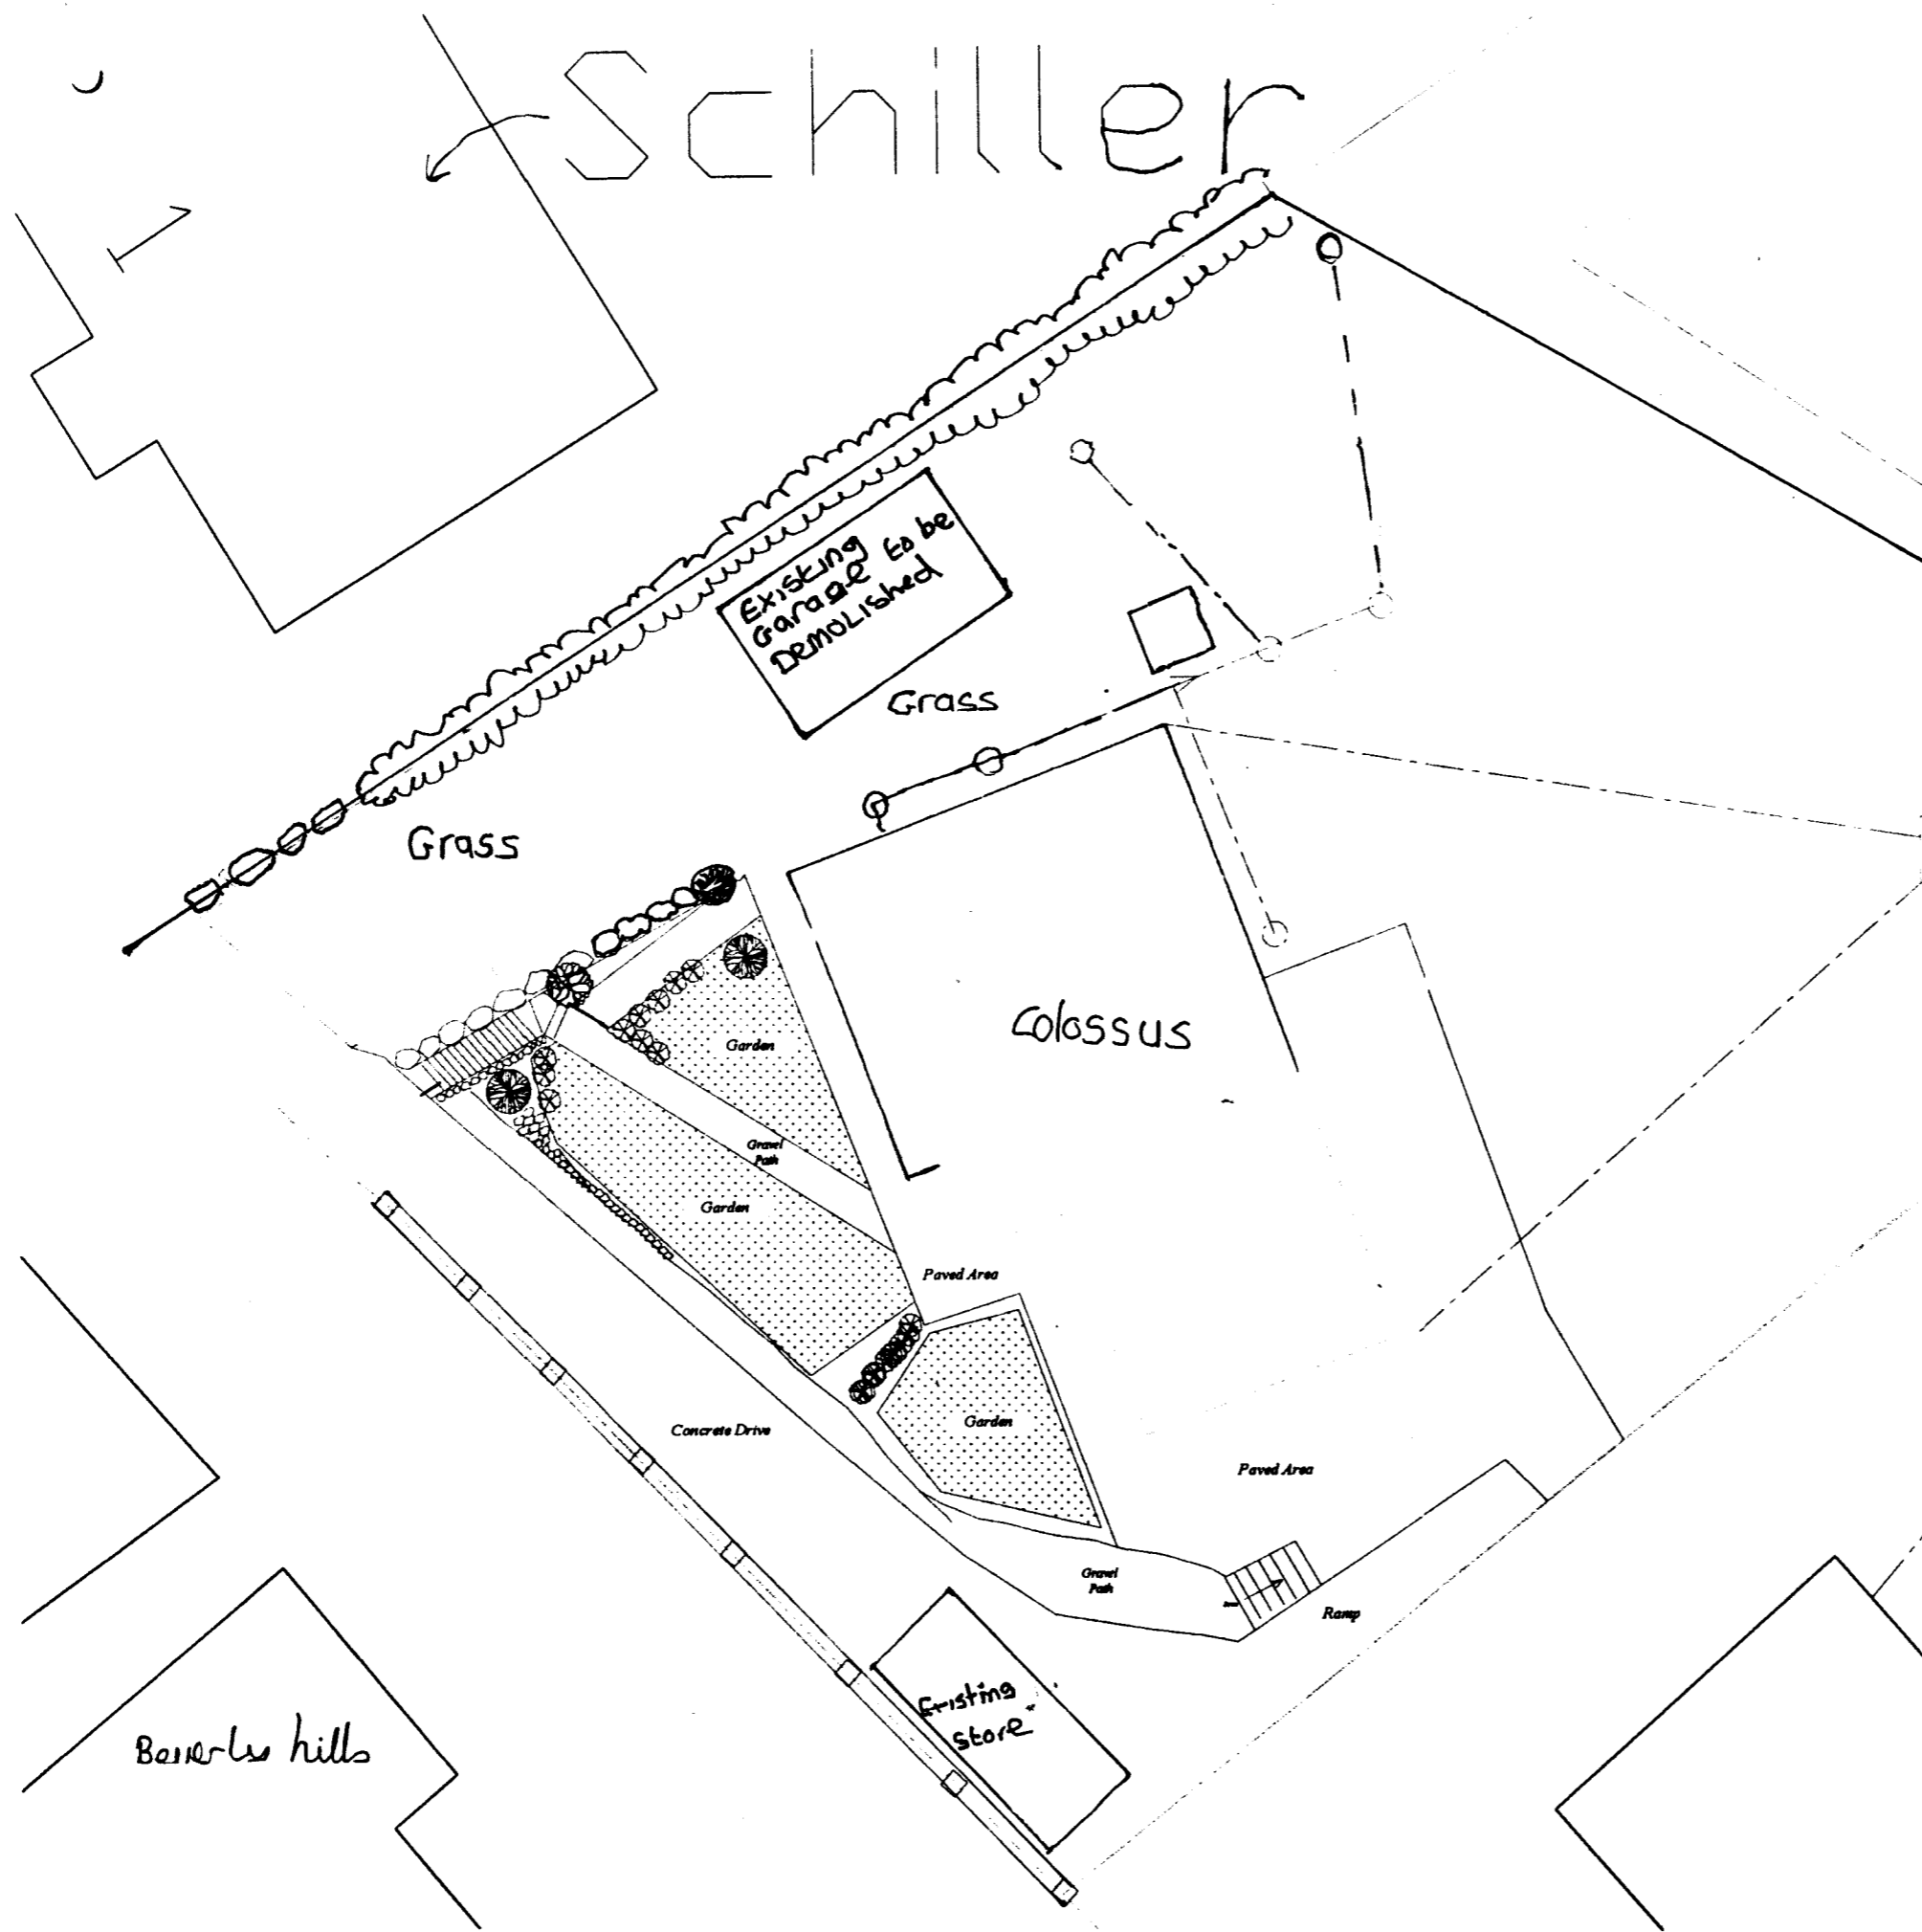

Date July 2017
Amended
Scale: 1:200

CT-CS-PR5

Amended
16 JAN 2018
n=