


P-17-082

RECEIVED BY THE
PLANNING DEPARTMENT

29 SEP 2017

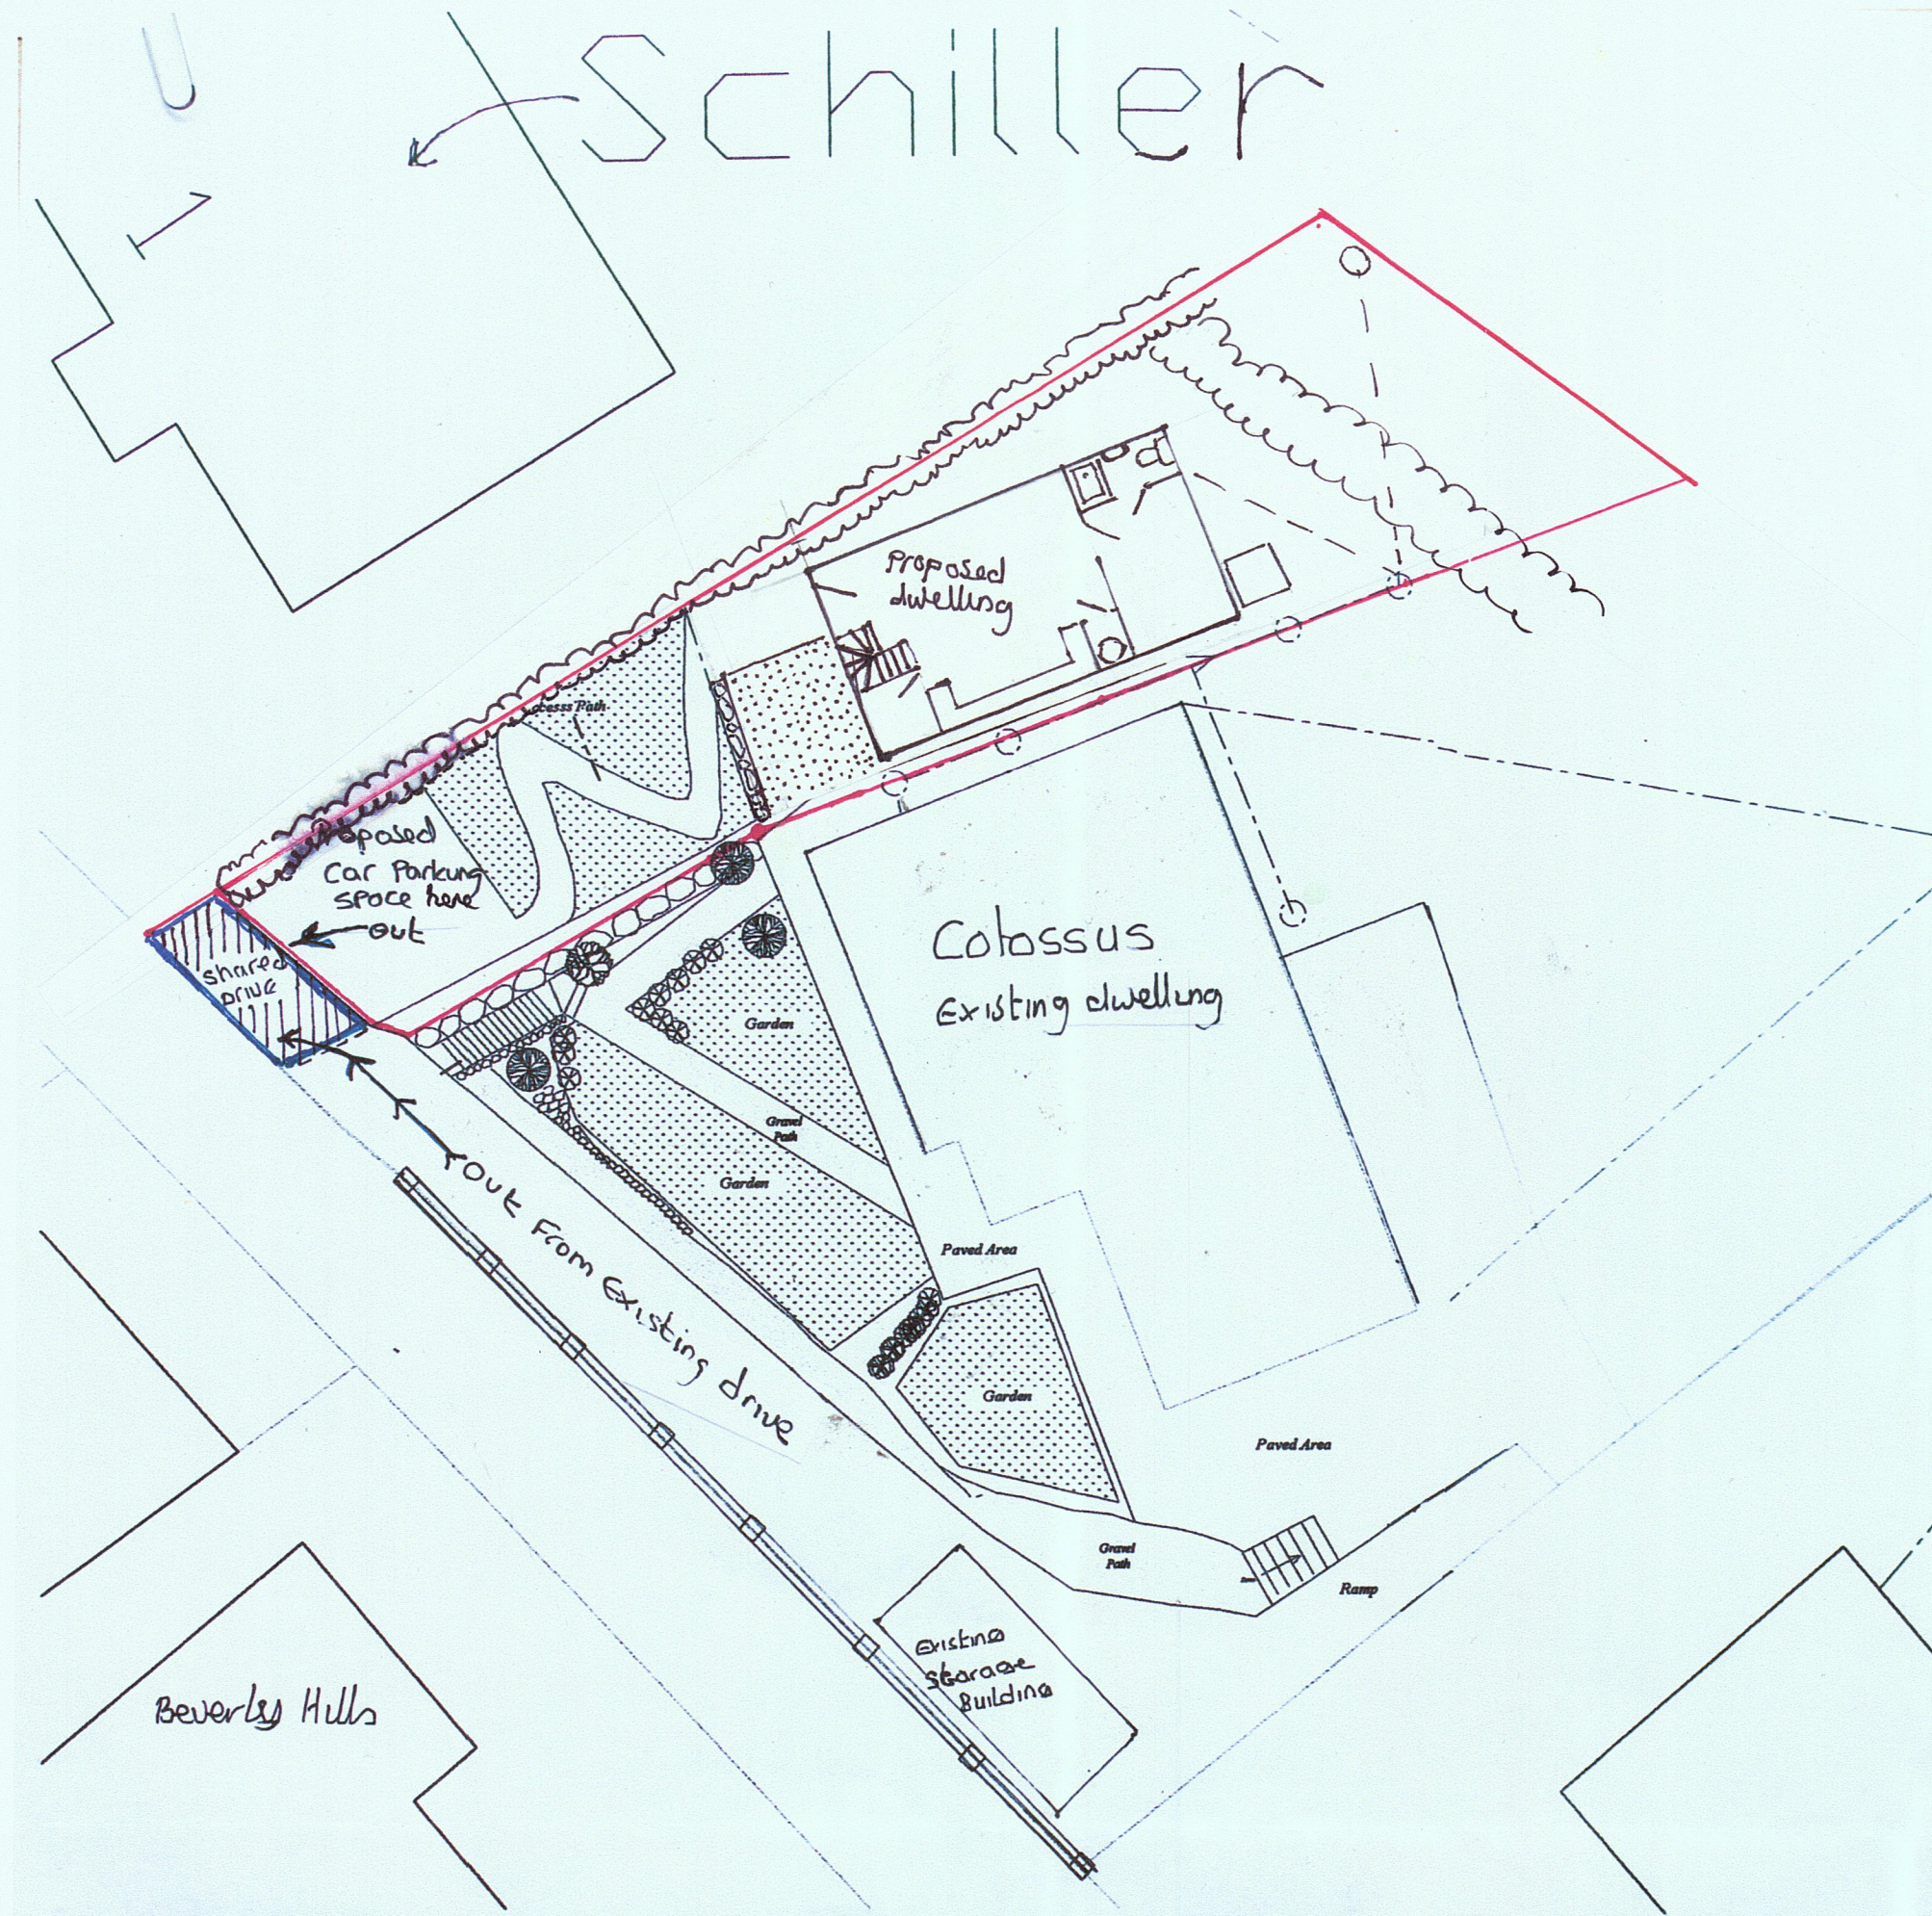

Colossus
Pilots Retreat
St Mary's
Isles of Scilly

Proposed
Site Layout +
Block Plan
Mr T M Stevens

Date - July 2017
Amended
Scale 1:200

CT-CS-PR2

Amended
16 JAN 2018
Plans