

Duchy of Cornwall

Hugh House, St Marys, I.O.S., TR21 0LS
01720 422508

Garrison Campsite

SCALE :

1 : 2000 @ A4

DATE :


26/5/2016

MAP FILENAME :
[Filename]



Map data shown may contain Ordnance Survey © products supplied by
Pear Technology Services Ltd. Email: info@pear-technology.co.uk
© Crown Copyright and database rights from data shown above
Ordnance Survey © licence number 100023146

RECEIVED BY THE
PLANNING DEPARTMENT
17 OCT 2017

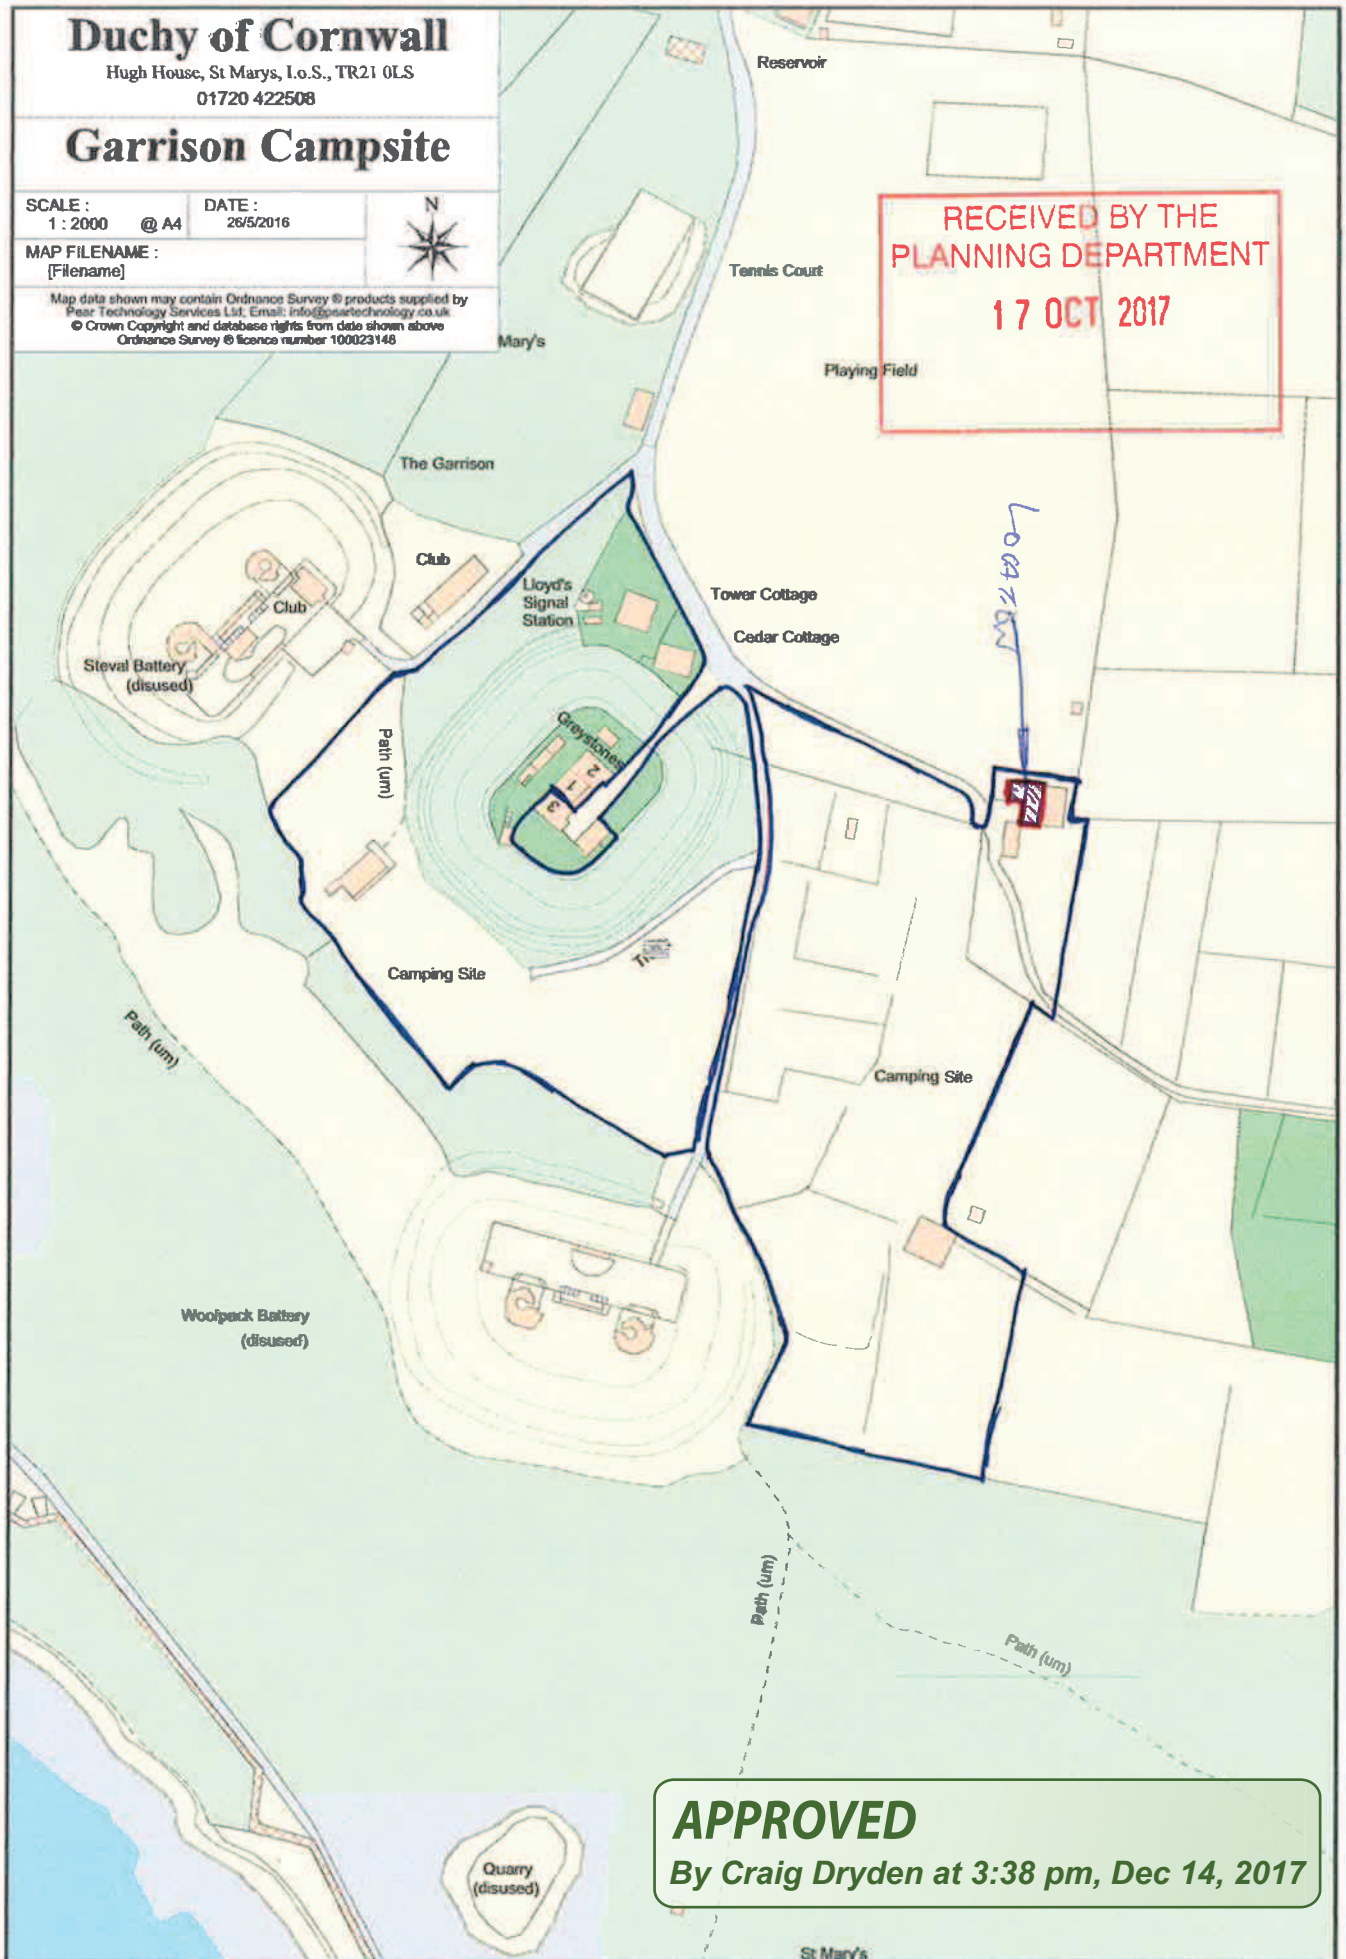

APPROVED

By Craig Dryden at 3:38 pm, Dec 14, 2017

RECEIVED BY THE
PLANNING DEPARTMENT
26 OCT 2017

APPROVED

By Craig Dryden at 3:37 pm, Dec 14, 2017



DUCHY of CORNWALL

Hugh House, Garrison, St. Mary's, Isles of Scilly, TR21 0LS
Tel: 01720 422508 Email: ios@duchyofcornwall.org

**Garrison Campsite
- Campshop**


SCALE: 1 : 500 @ A4
DATE: 03/10/2017

FILE REFERENCE:
ENTER FILENAME HERE

© Crown copyright and database rights 2017.
Ordnance Survey Licence 100023148
Pixel Technology Services Ltd. Email: info@pixeltechnology.co.uk





Garrison HOLIDAYS SHED PLAN ELEVATION

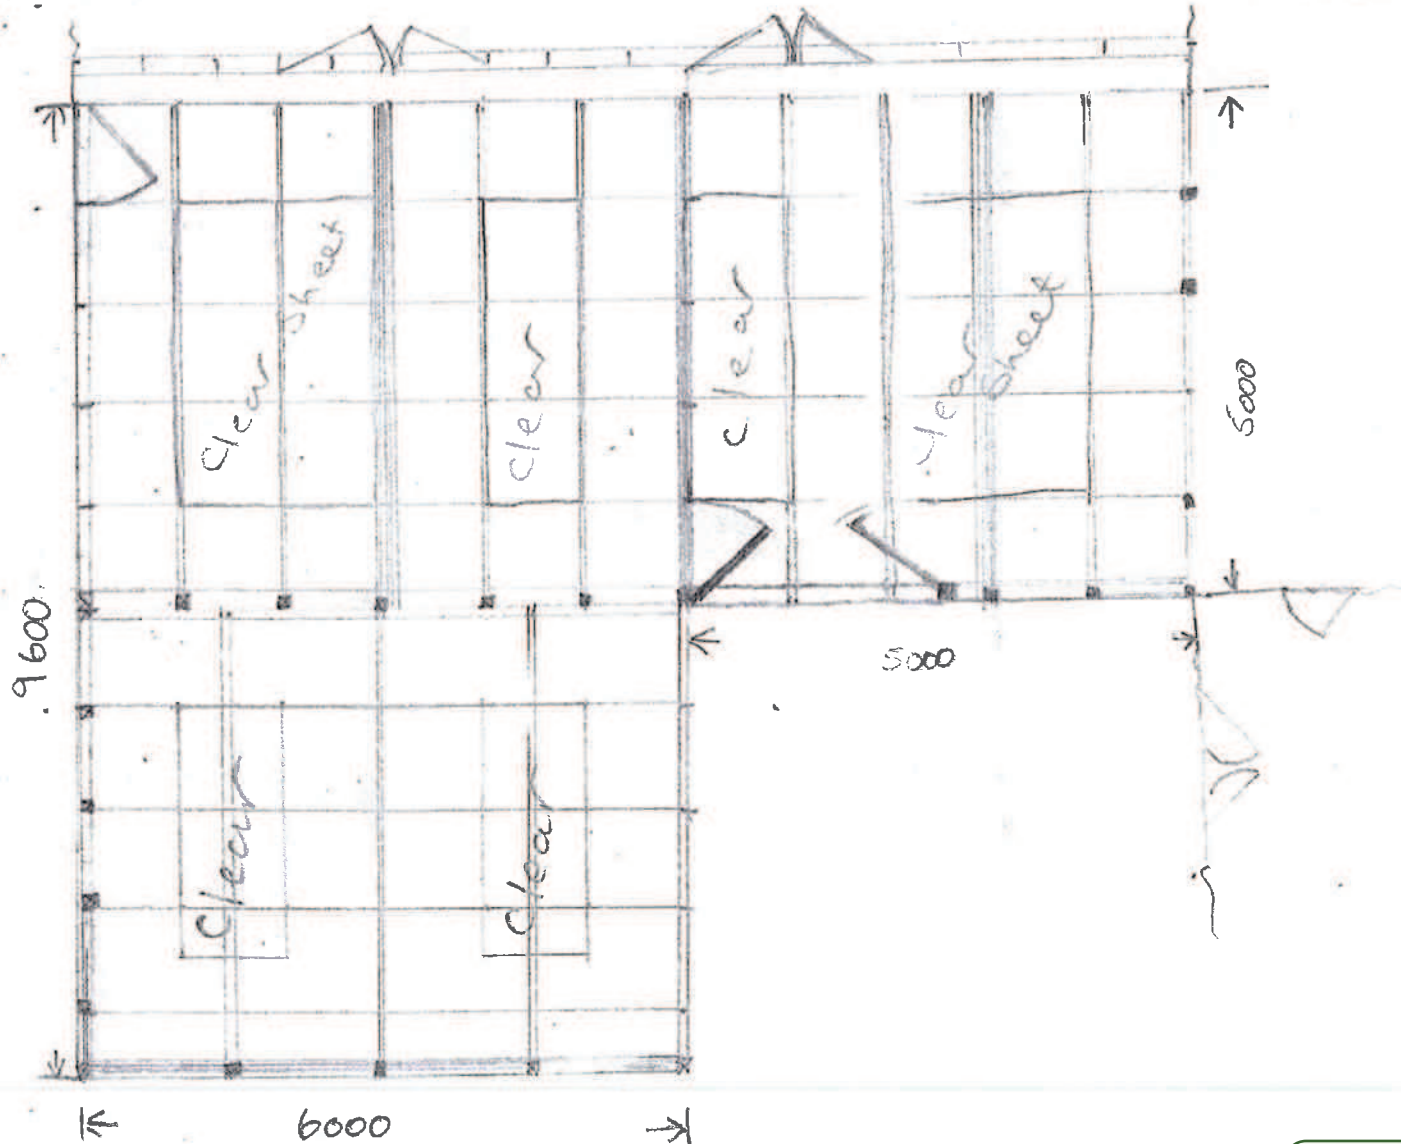

RECEIVED BY THE
PLANNING DEPARTMENT
17 OCT 2017

APPROVED
By Craig Dryden at 3:38 pm, Dec 14, 2017

Scale 1:75

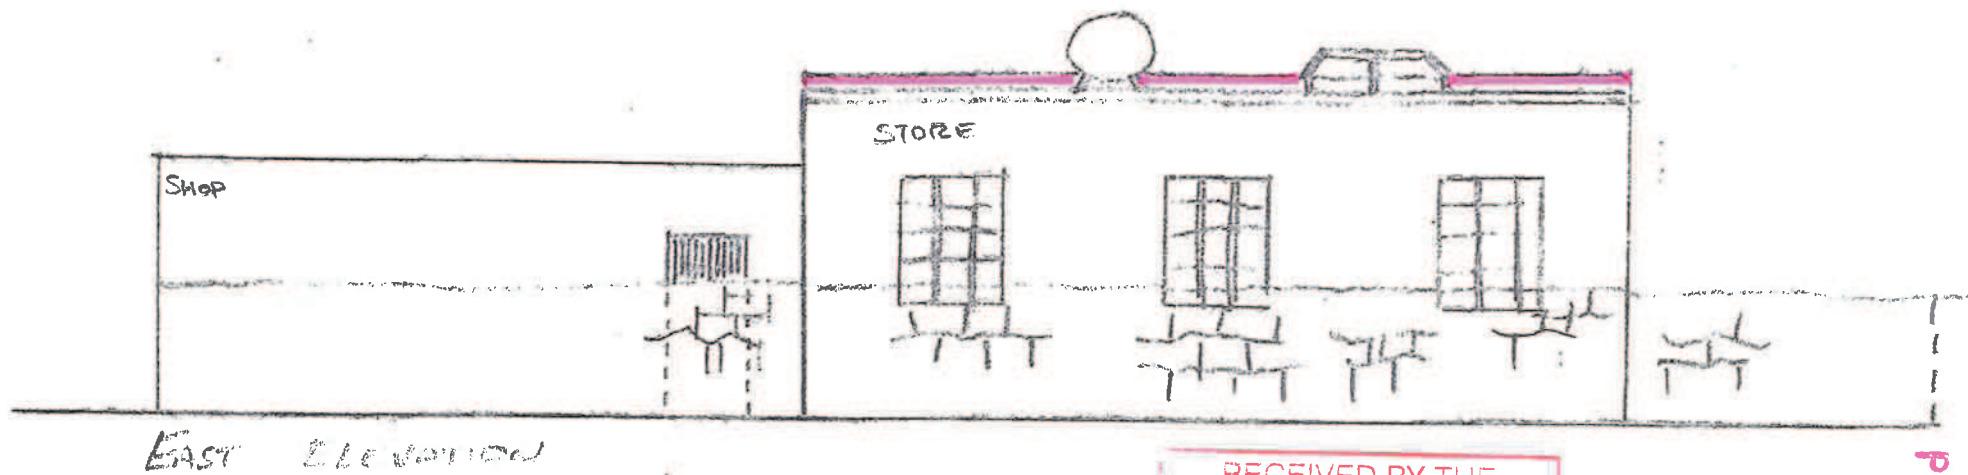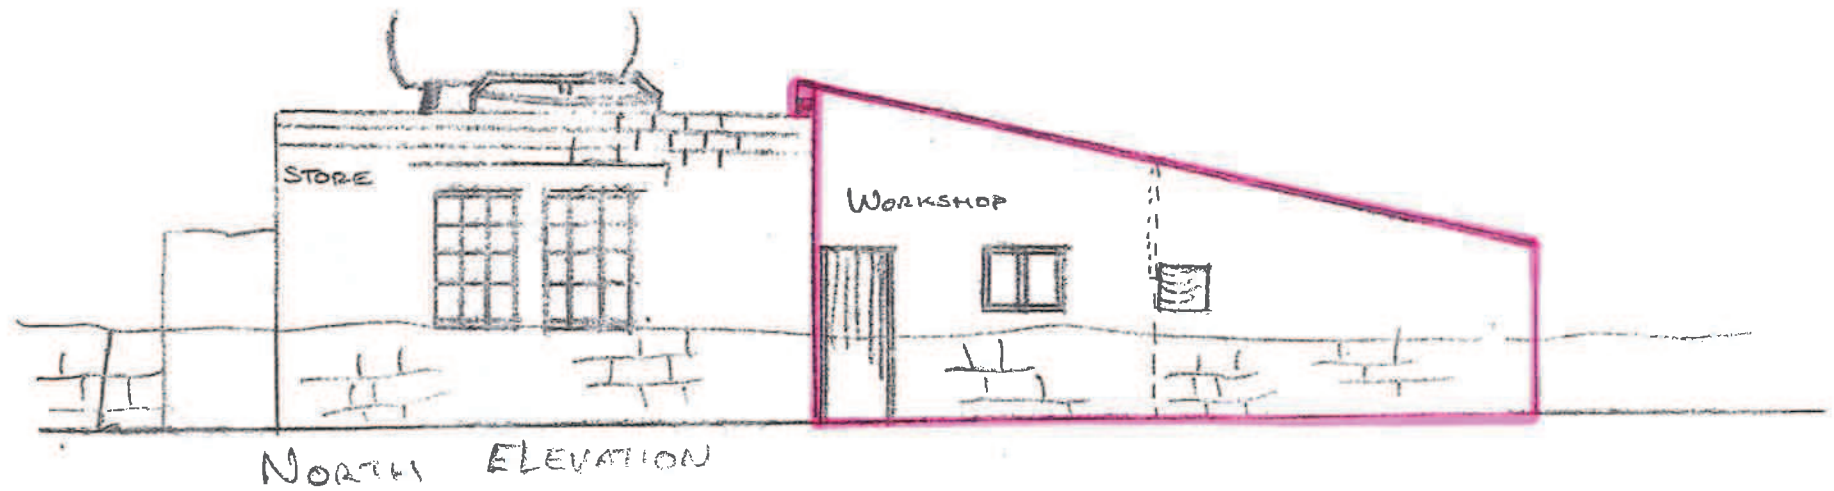

RECEIVED BY THE
PLANNING DEPARTMENT
03 NOV 2017

P-17-086

STORES, WORKSHOP, + SHOP

SCALE 1:100

GARRISON CAMPSITE, ST. MARYS

MR + MRS E. MOLLISON



PROPOSED

APPROVED

By Craig Dryden at 3:41 pm, Dec 14, 2017

SCALE 1:100

PROPOSED PLANS

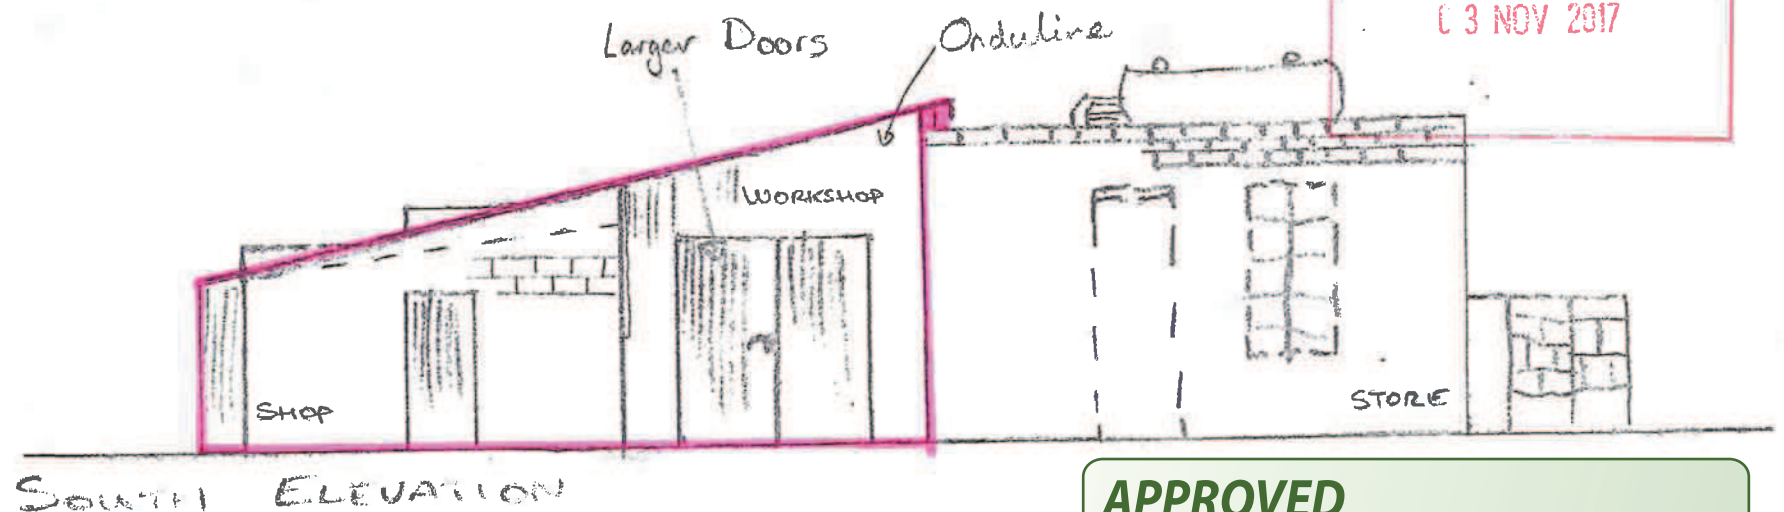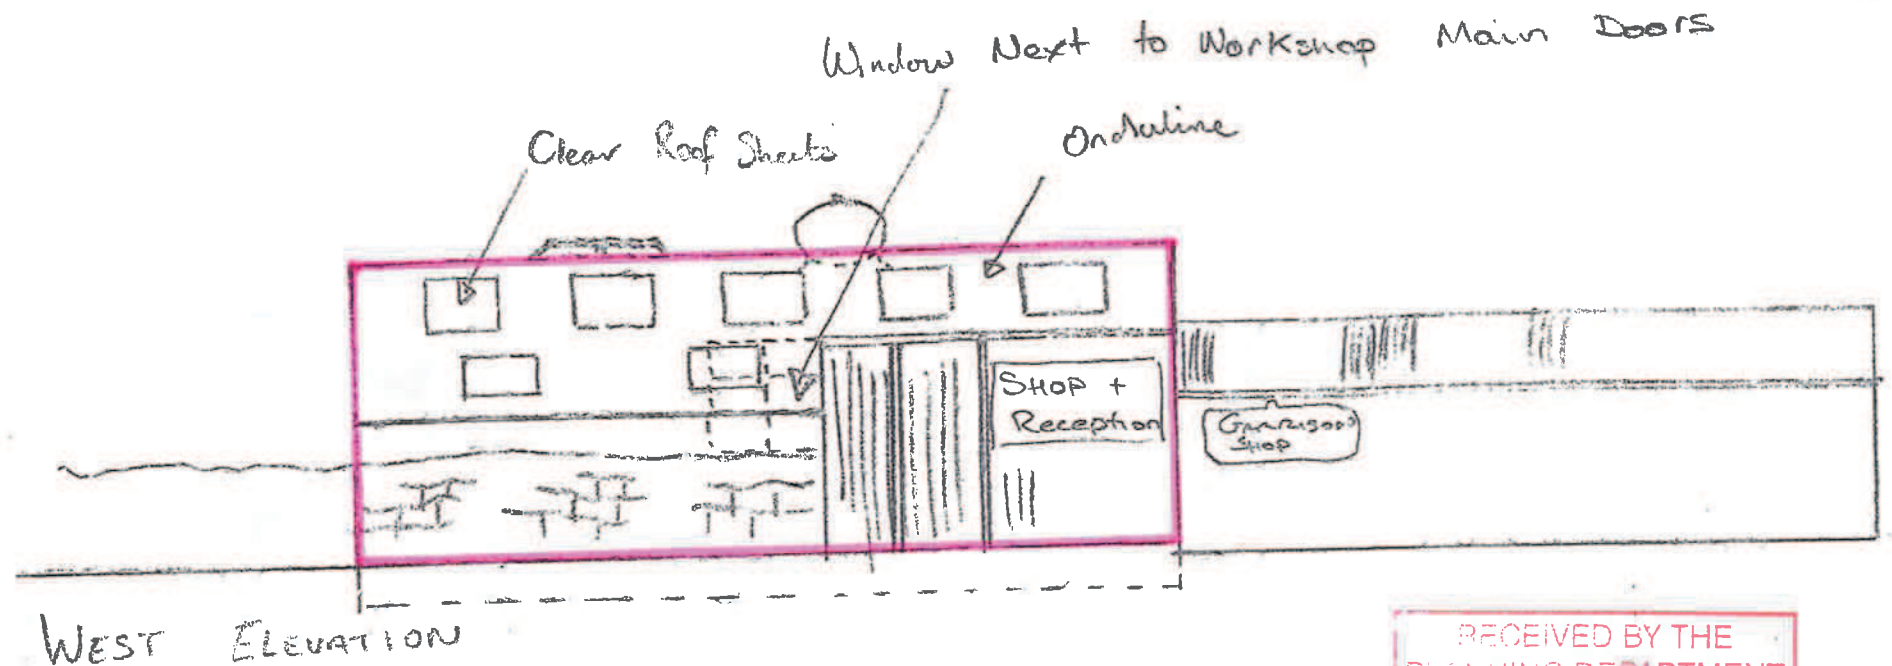

RECEIVED BY THE
PLANNING DEPARTMENT
03 NOV 2017

APPROVED

By Craig Dryden at 3:40 pm, Dec 14, 2017

P-17-086