



RECEIVED BY THE  
PLANNING DEPARTMENT  
26 OCT 2017

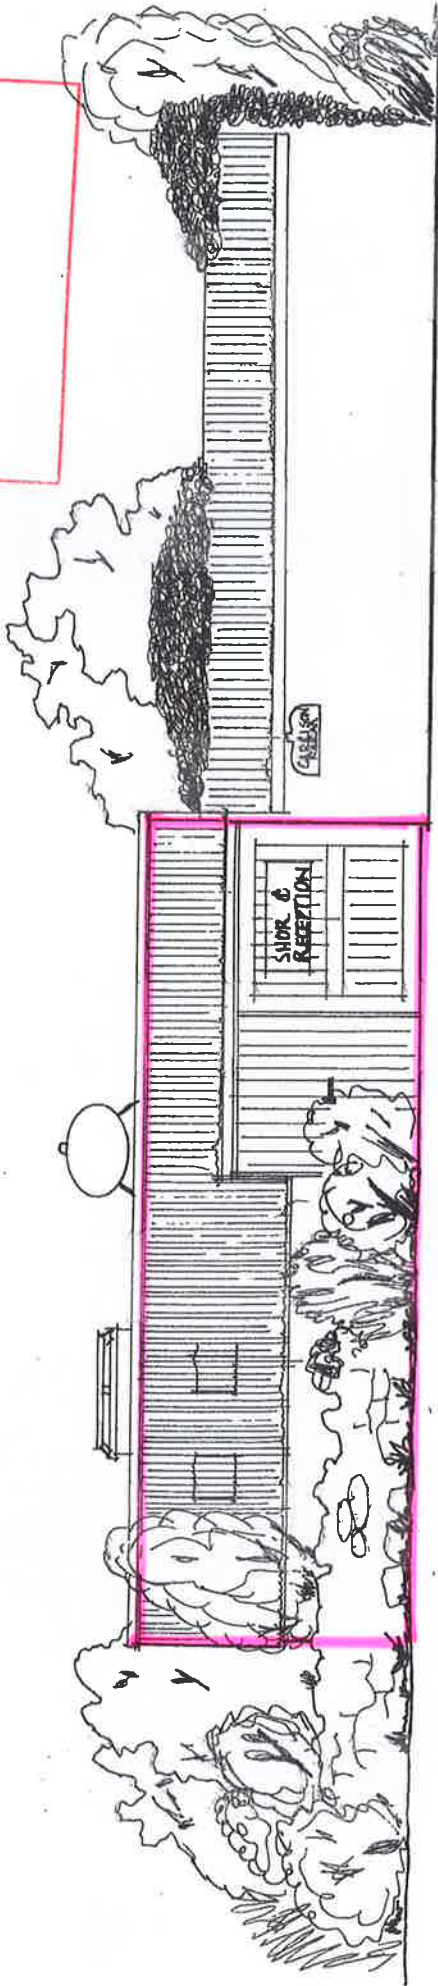

WEST ELEVATION

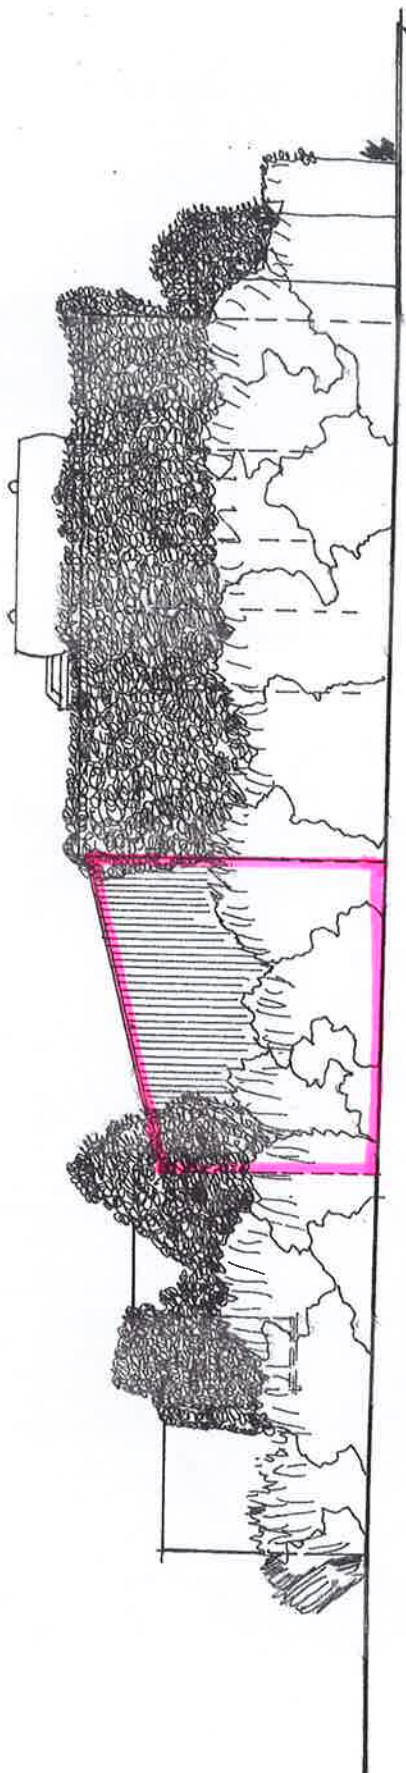

SOUTH ELEVATION

EXISTING

1:100