


P-17-095
RECEIVED BY THE
PLANNING DEPARTMENT
01 NOV 2017



The Craft House, Old Town Lane, Old Town, St Mary s. Isles Of Scilly, TR21 0NN

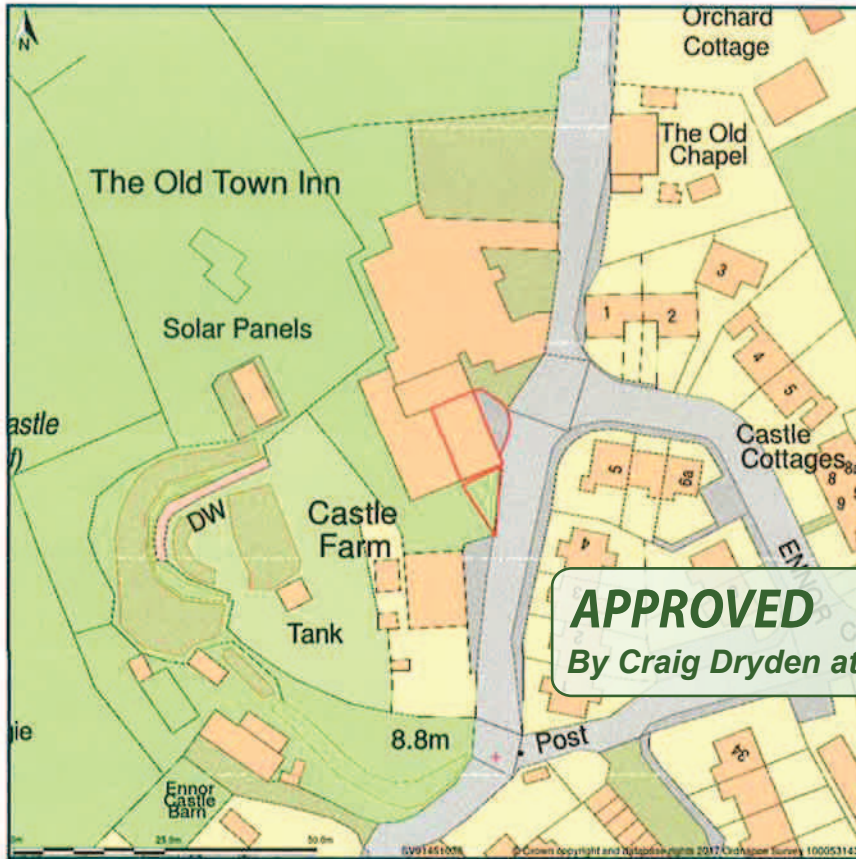


APPROVED
By Craig Dryden at 4:16 pm, Dec 20, 2017

Site Plan shows area bounded by: 91382.09, 10293.7 91523.51, 10435.12 (at a scale of 1:1250), OSGridRef: SV91451036. The representation of a road, track or path is no evidence of a right of way. The representation of features as lines is no evidence of a property boundary.

Produced on 18th Oct 2017 from the Ordnance Survey National Geographic Database and incorporating surveyed revision available at this date. Reproduction in whole or part is prohibited without the prior permission of Ordnance Survey. © Crown copyright 2017. Supplied by www.buyaplan.co.uk a licensed Ordnance Survey partner (100053143). Unique plan reference: #00267917-9E2798

Ordnance Survey and the OS Symbol are registered trademarks of Ordnance Survey, the national mapping agency of Great Britain. Buy A Plan logo, pdf design and the www.buyaplan.co.uk website are Copyright © Pass Inc Ltd 2017

GROUND FLOOR

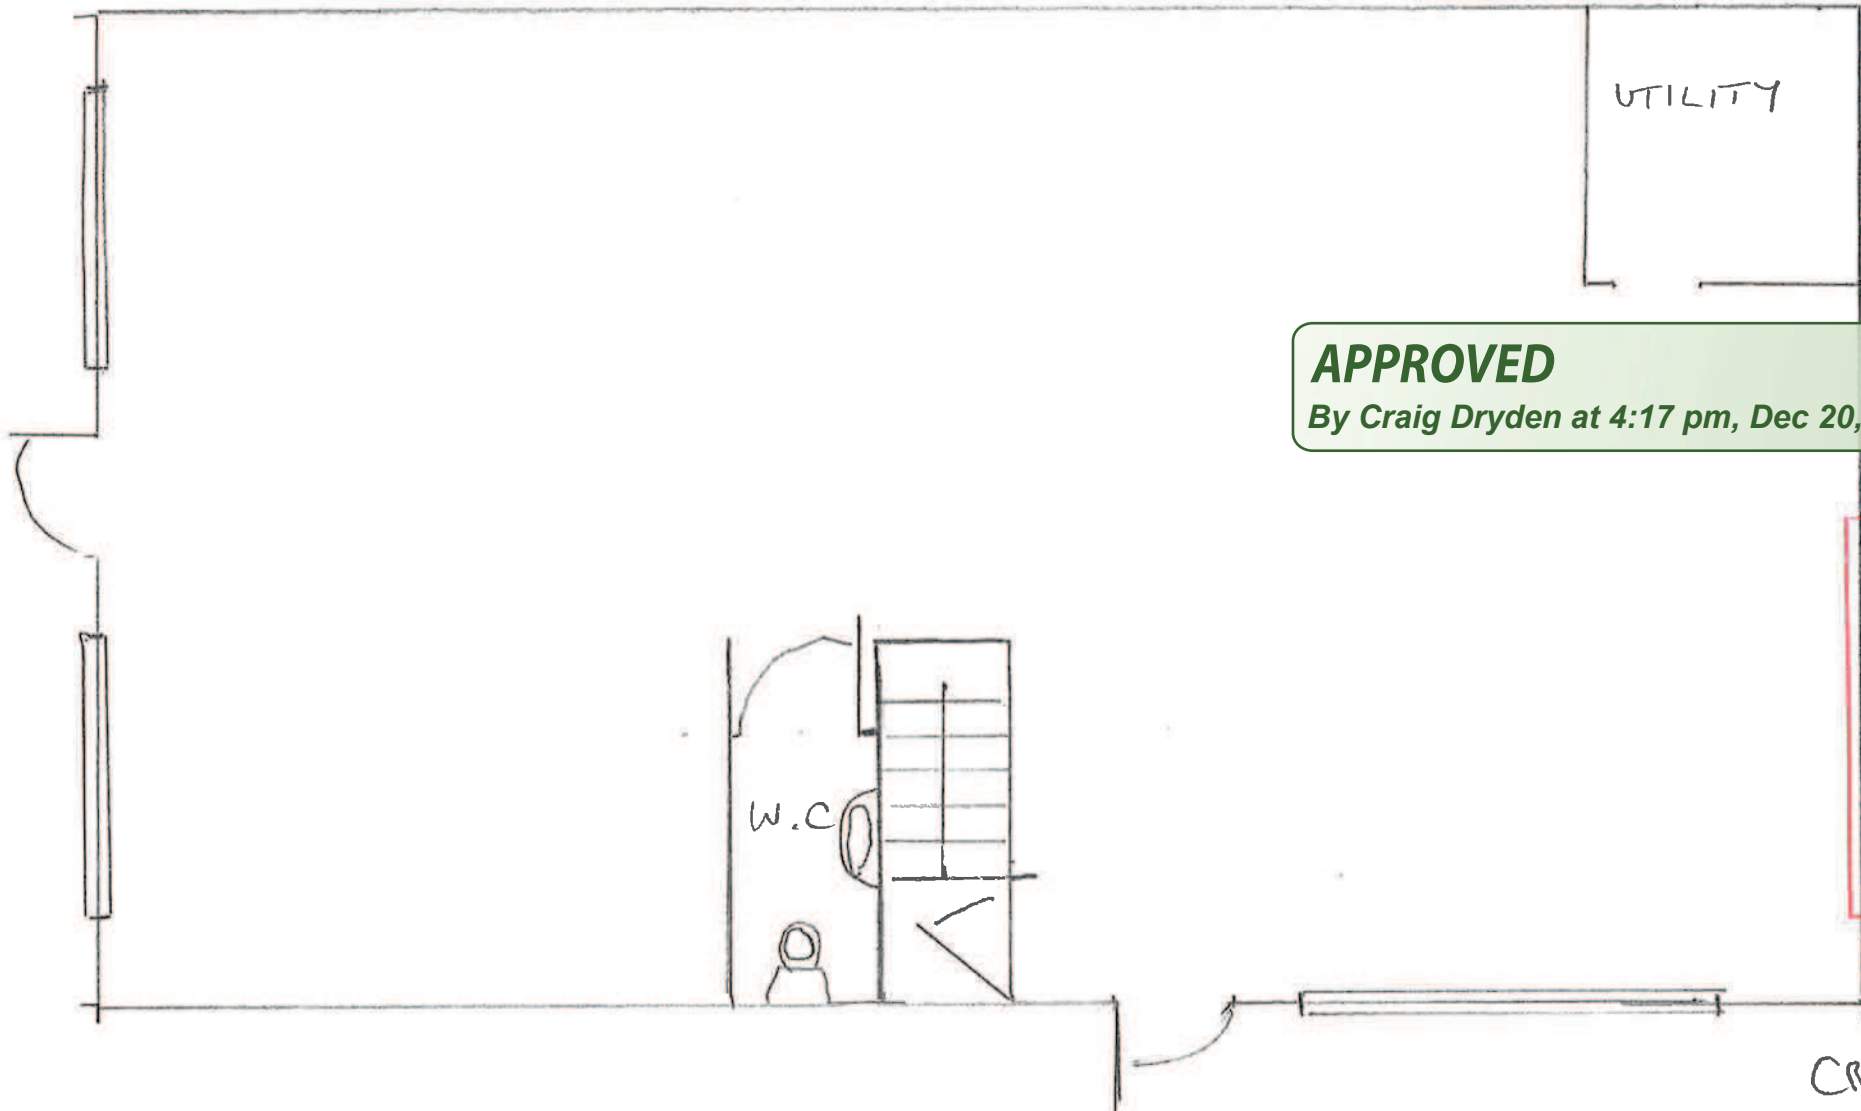

UTILITY

APPROVED
By Craig Dryden at 4:17 pm, Dec 20, 2017

RECEIVED BY THE
PLANNING DEPARTMENT
01 NOV 2017

02-17-095

CRAFT HOUSE
1:50 Scale