

Tree Removal - Notification

20 ENNOR CLOSE

Date: 19th September 2018
Tree Species: Pittosporum Tree
Number of Trees: 1

PORTAL REF: PP-07292363

040-81


18-070

Works Required: Tree Removal

Short Description: A self-set pittosporum tree is growing very close to the properties at 20 and 21 Ennor Close, on the side of No 20. The tree has roots that go under the house and the crown now extends up to the eaves.

RECEIVED BY THE
PLANNING DEPARTMENT
20 SEP 2018

T1 – Pittosporum Tree to be removed (T1)

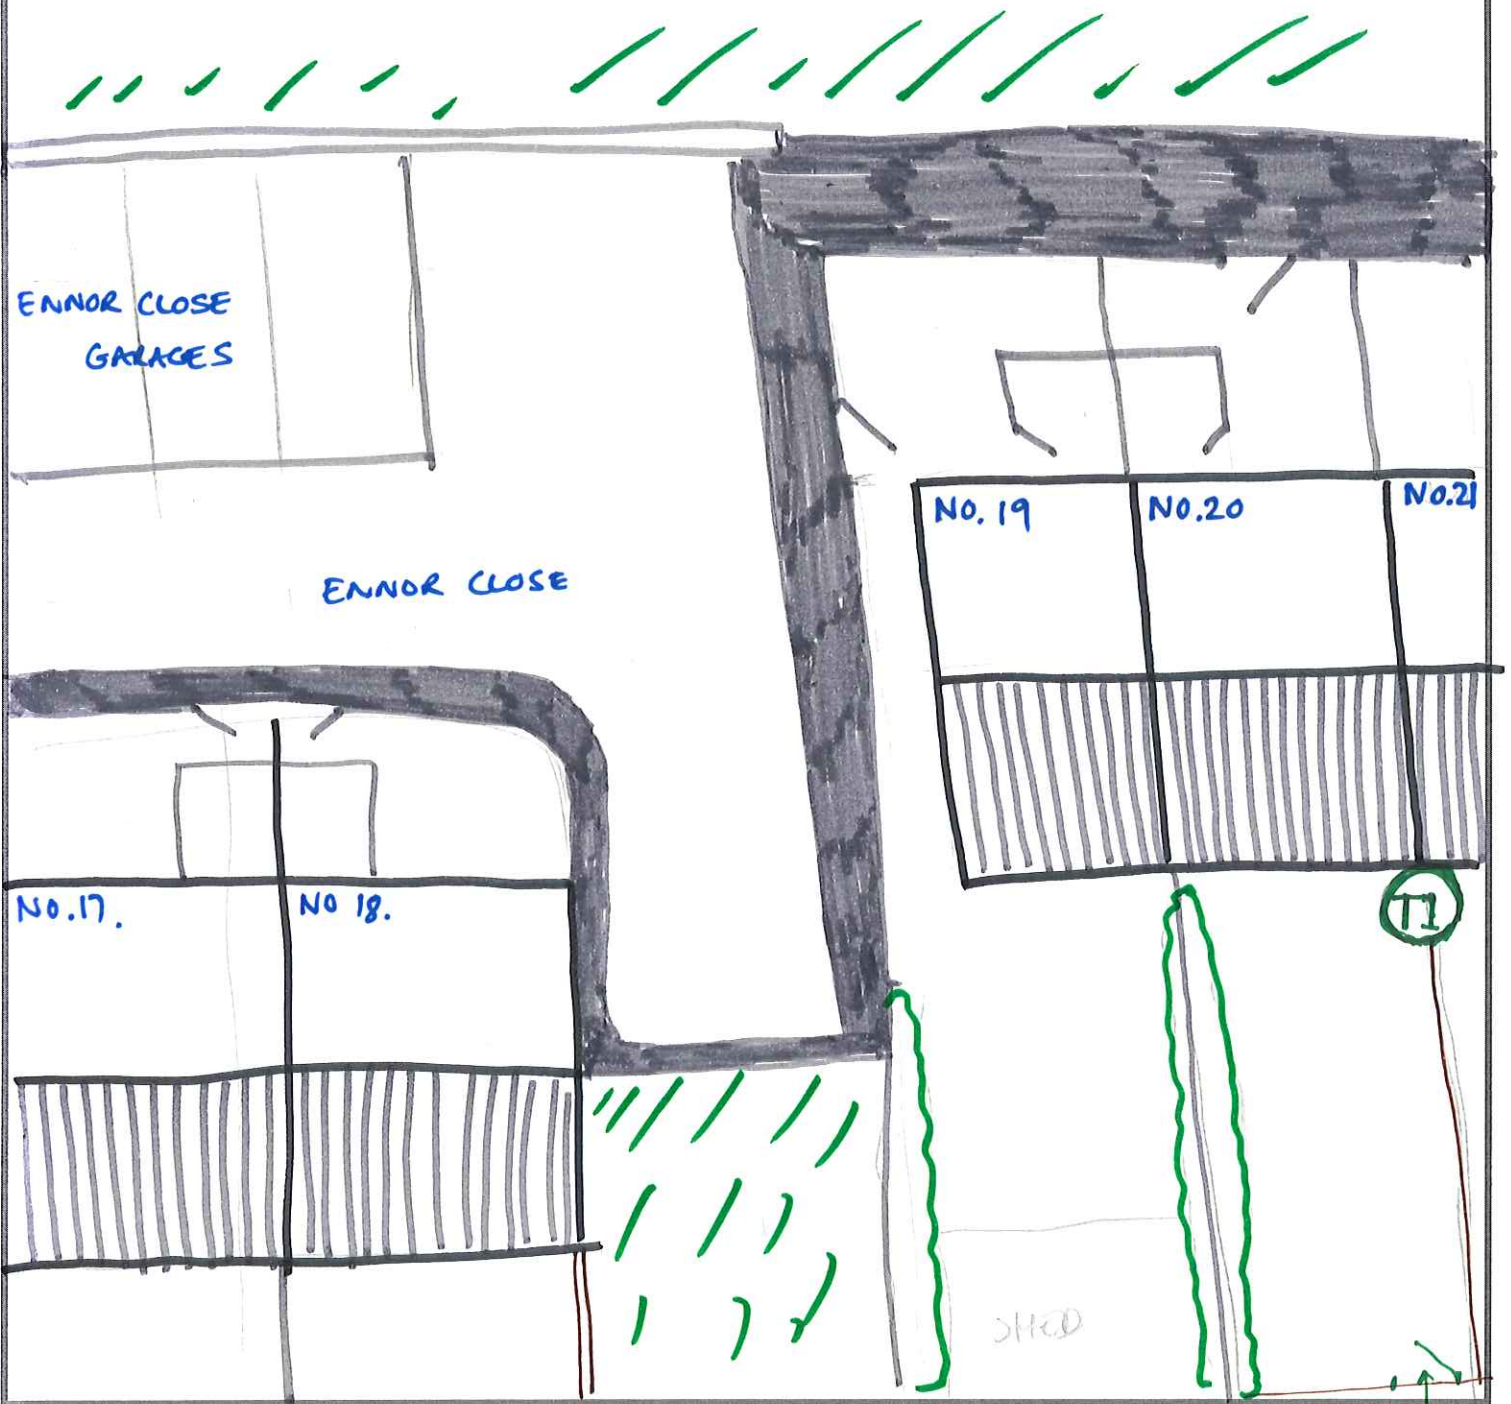

NOT TO SCALE