


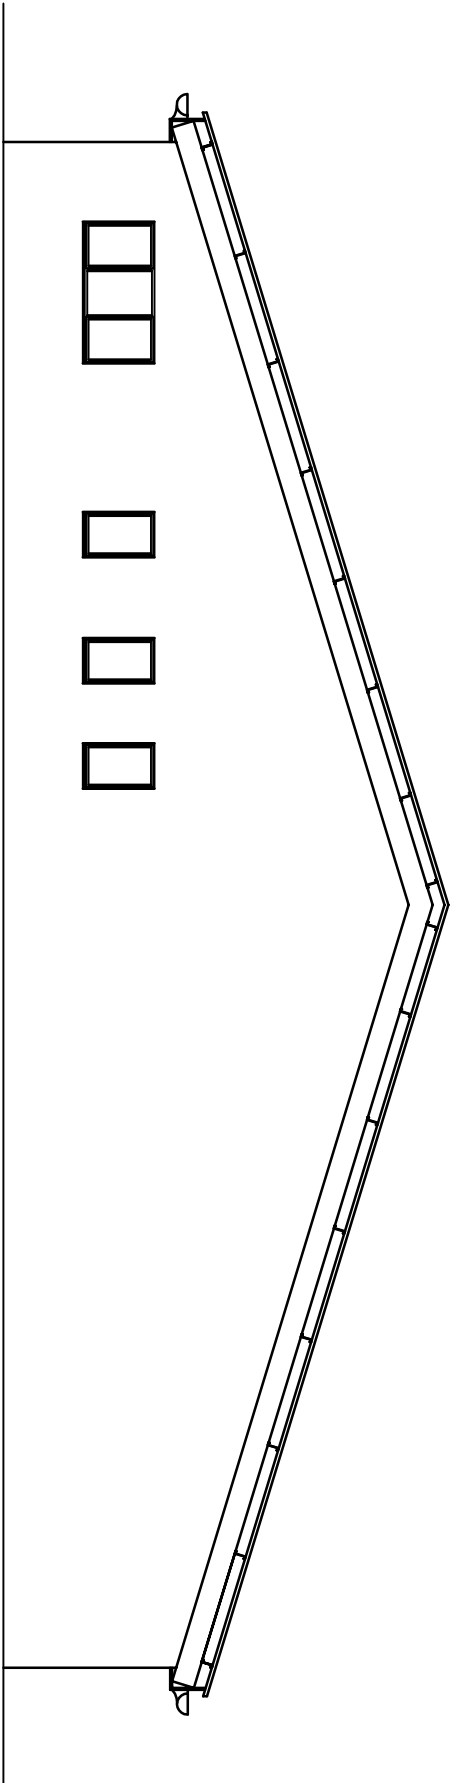

Proposed Elevation



Existing Elevation



		NOTES:	
DRAWN BY:		I SIBLEY	
DATE:		September 2018	
SCALE:		1: 100 @ A3	
FILENAME:		Planning App Sept 2018	
		DRAWING TITLE: Plot 4 Porthmellon Industrial Estate - Existing & Proposed Elevations	
DRAWING NUMBER:		SCS/P4PIE/004	