


TYPICAL STREET VIEW GOING DOWN HOLY VALE 1:100

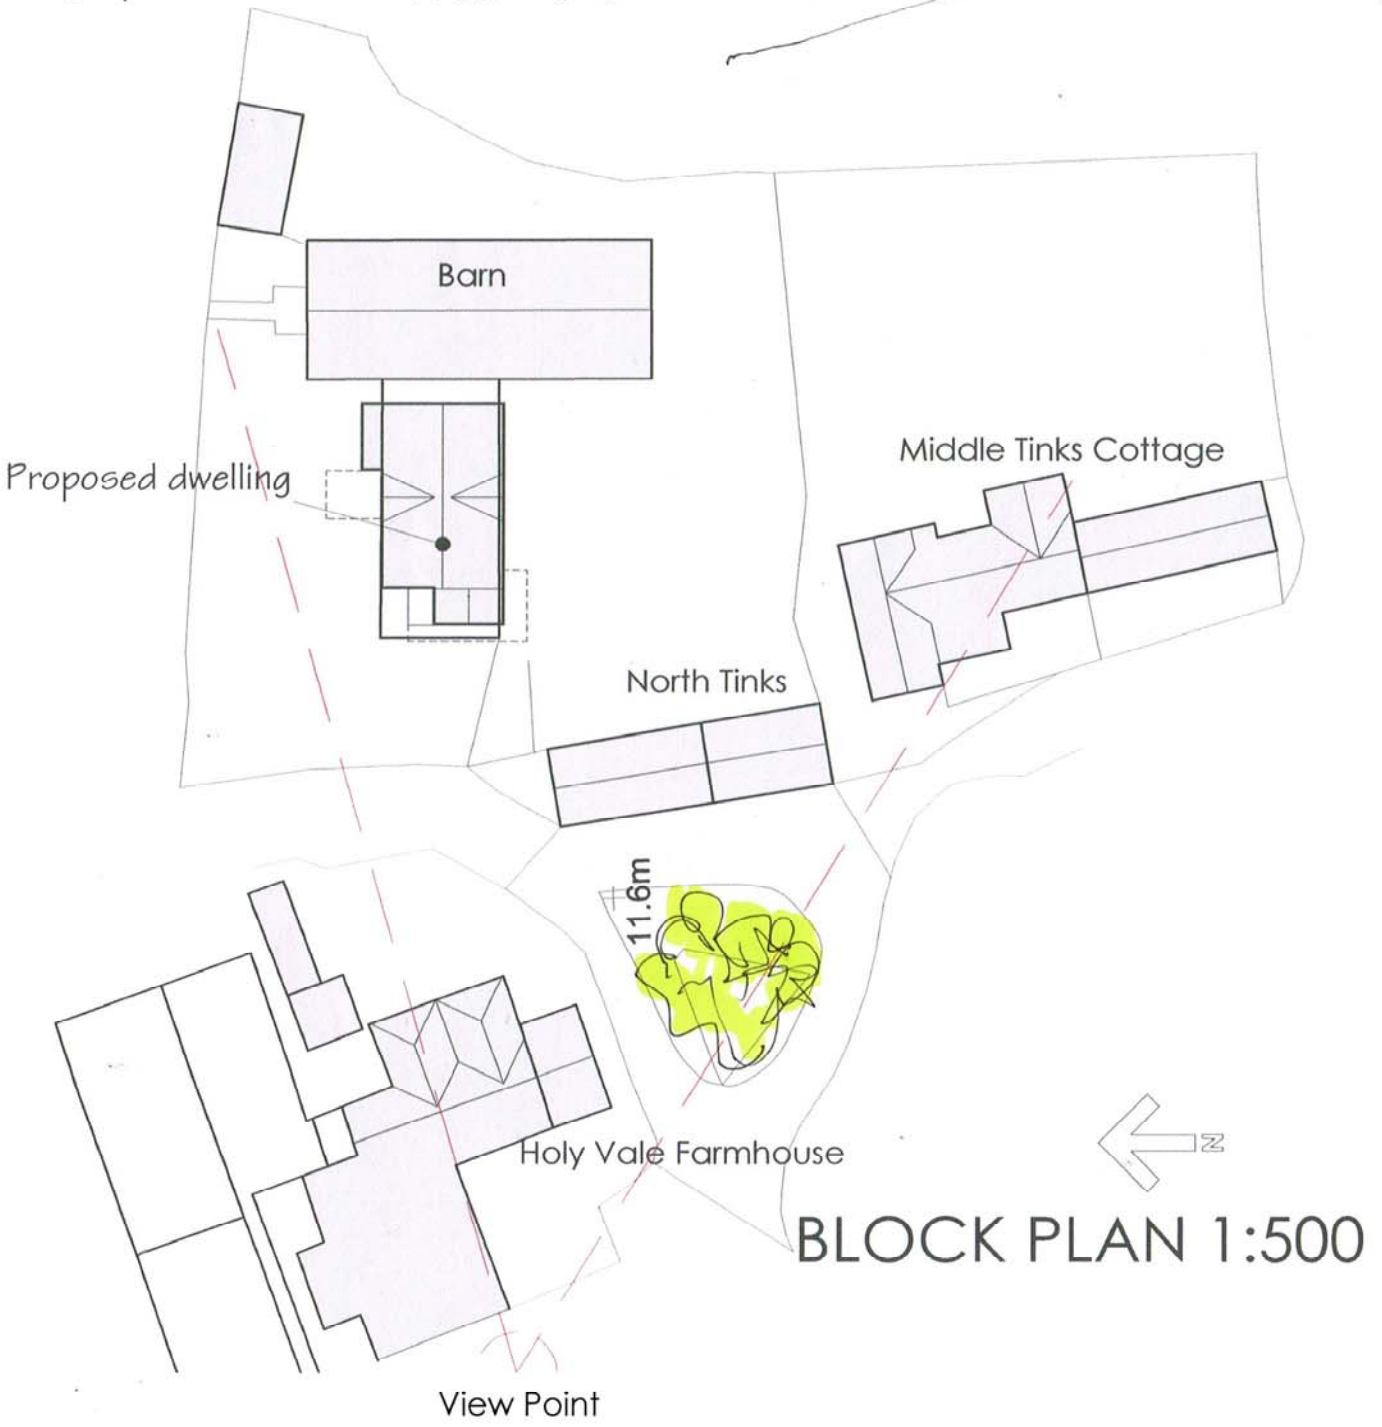

BLOCK PLAN 1:500

Holy Vale street view

DO NOT SCALE FROM THIS DRAWING	
client	Emily and Eldred Banfield
project	Holy Vale I.O.S
scale	1:100
sheet size	A3
date	7 August 2018
drawing title	street view

HV-P-05

1:100 @ A3 0 1 2 3 4 5m