




SCALE IN METRES

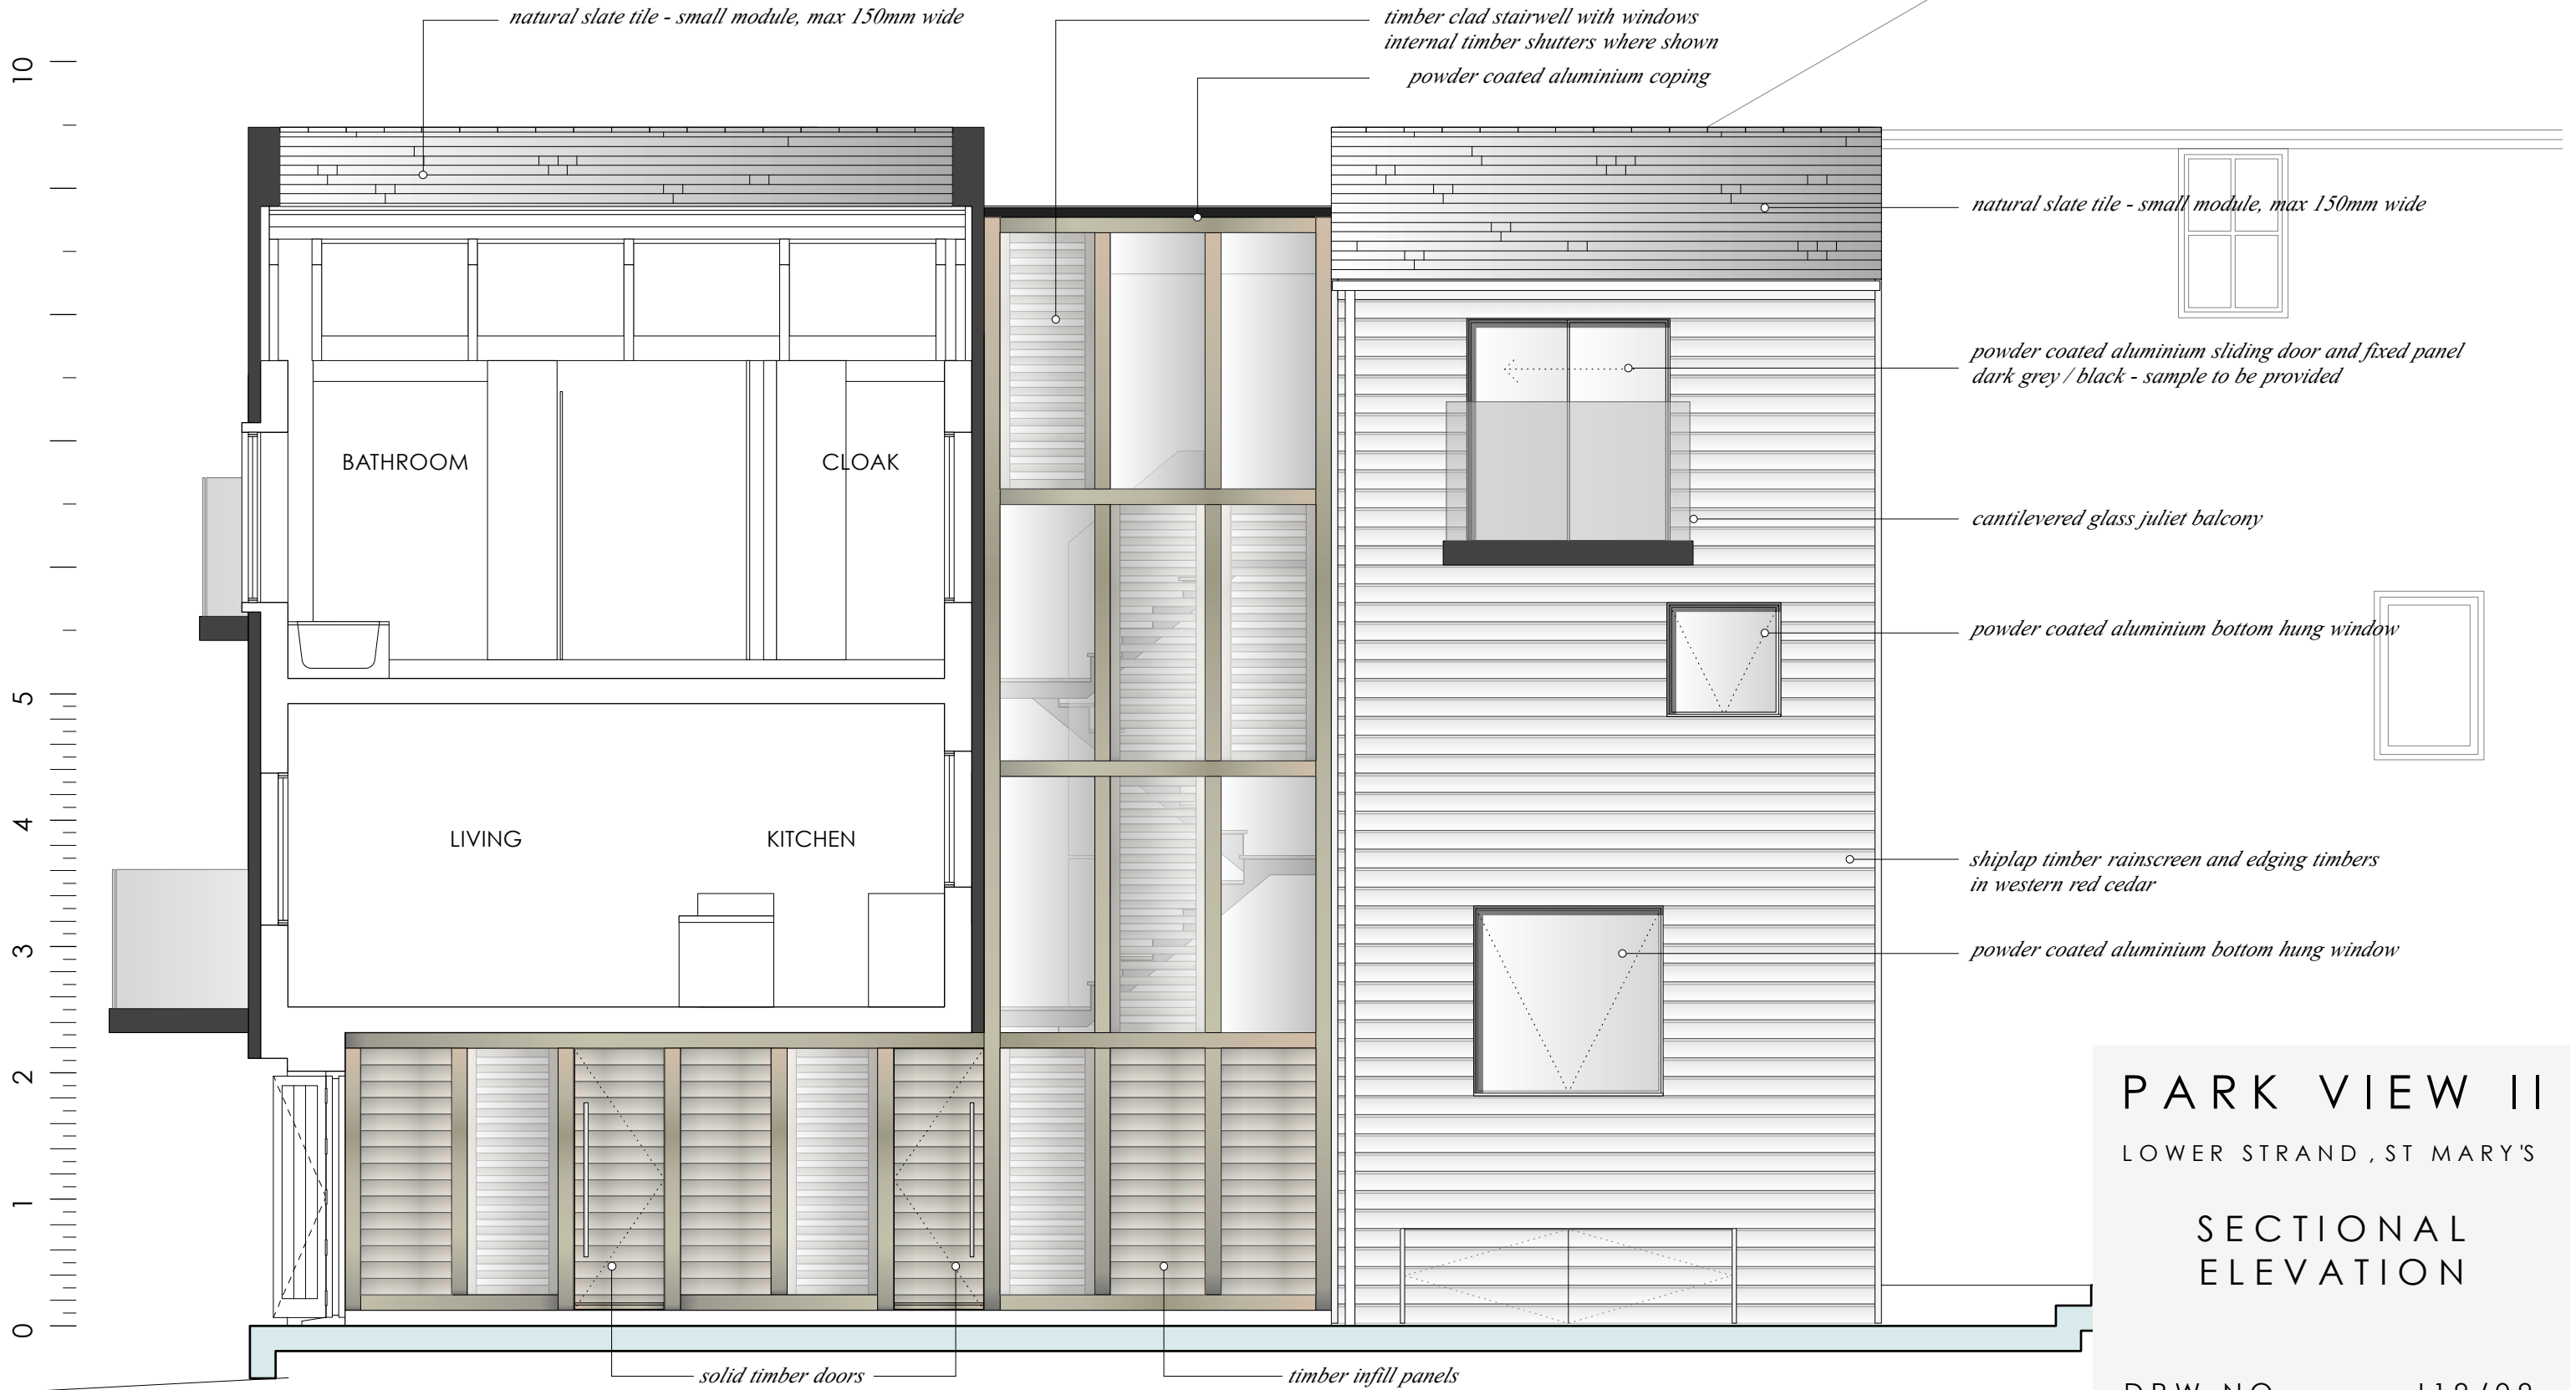

SECTIONAL ELEVATION

PARK VIEW II

LOWER STRAND, ST MARY'S

SECTIONAL
ELEVATION

DRW NO. J19/09

DATE - JUNE 2019

SCALE - 1:50 @ A3