


Proposed Elevation

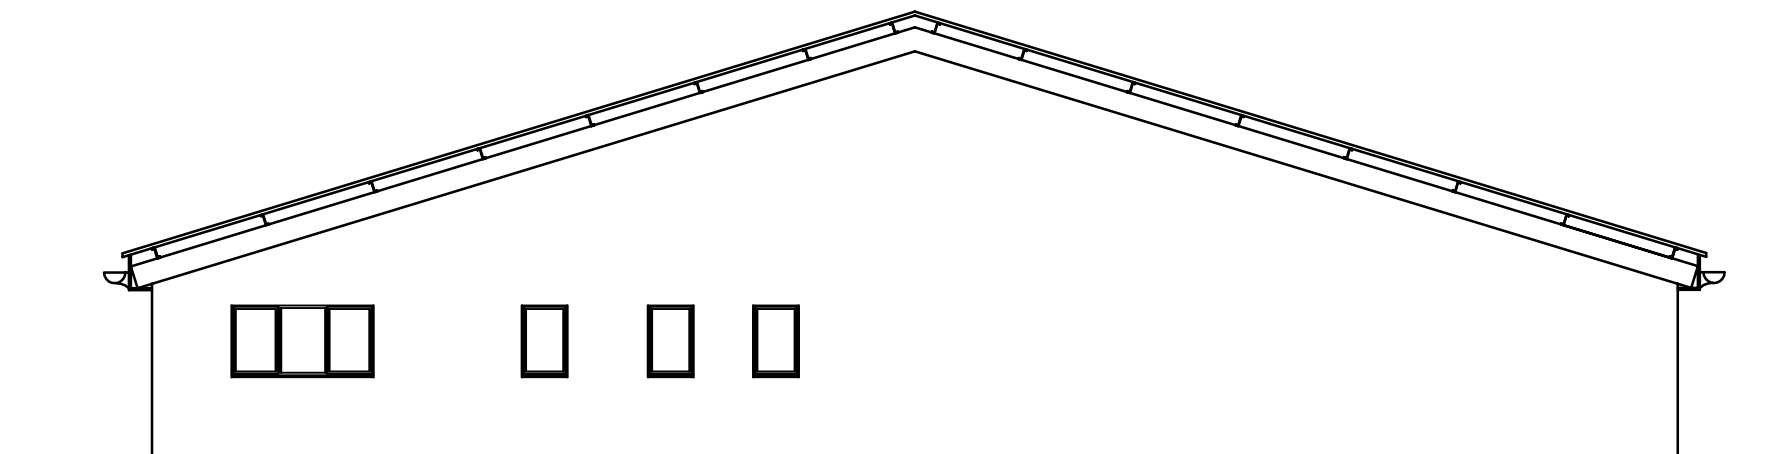

Existing Elevation



NOTES:	DRAWN BY:	I SIBLEY	DRAWING TITLE: Plot 4 Porthmellon Industrial Estate - Existing & Proposed Elevations	
	DATE:	September 2019		
	SCALE:	1: 100 @ A3		
	FILENAME:	Planning App Sept 2019		
			DRAWING NUMBER:	SCS/P4PIE/004 RevA