


Note: St Martin's Vineyard extends further north beyond the sheet extent

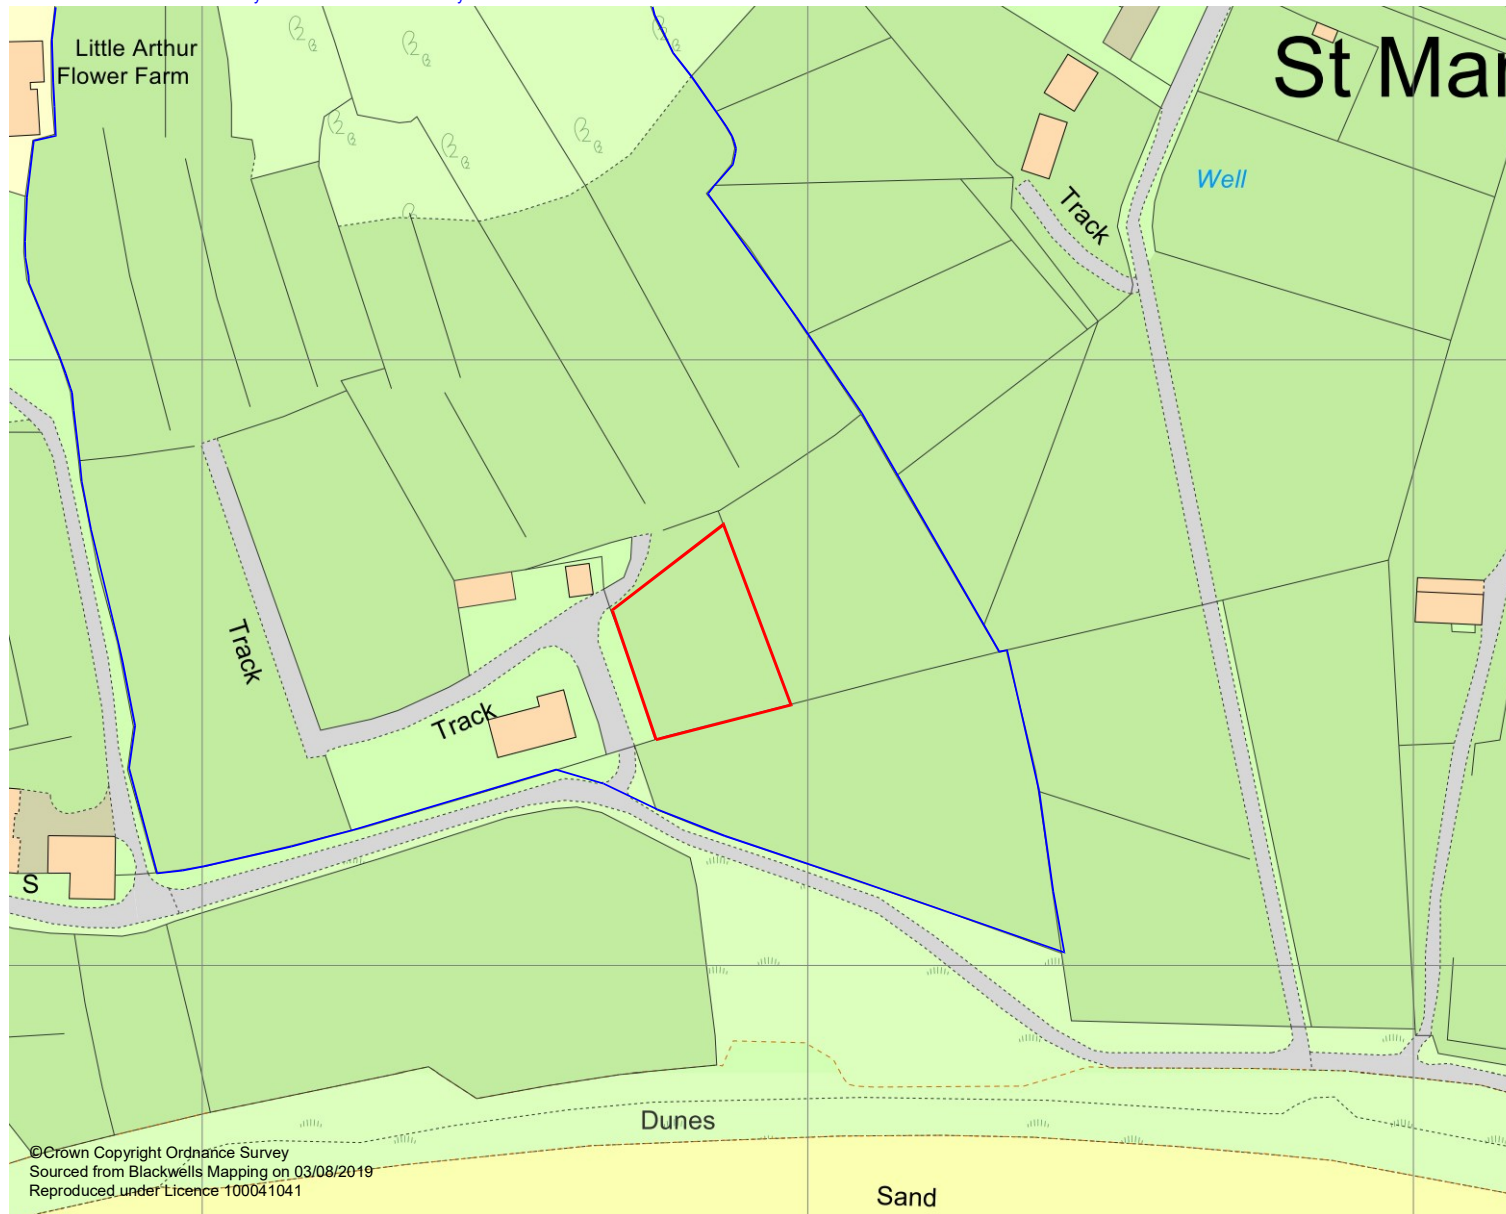

- St Martin's Vineyard
- Application Site



Scale:

1:1,250 @ A4

Drawing Date:

03/10/2019

Drawing Name:

Staff Dwelling Location Plan

Site:

St Martin's Vineyard

© Crown Copyright Ordnance Survey
Sourced from Blackwells Mapping on 03/08/2019
Reproduced under Licence 100041041