



LONGSTONE LODGE & CAFE LONGSTONE SE MARYS - EXISTING ELEVATIONS

MR & MRS C. JENKINS & S. HIRON


AS JAN. 2019

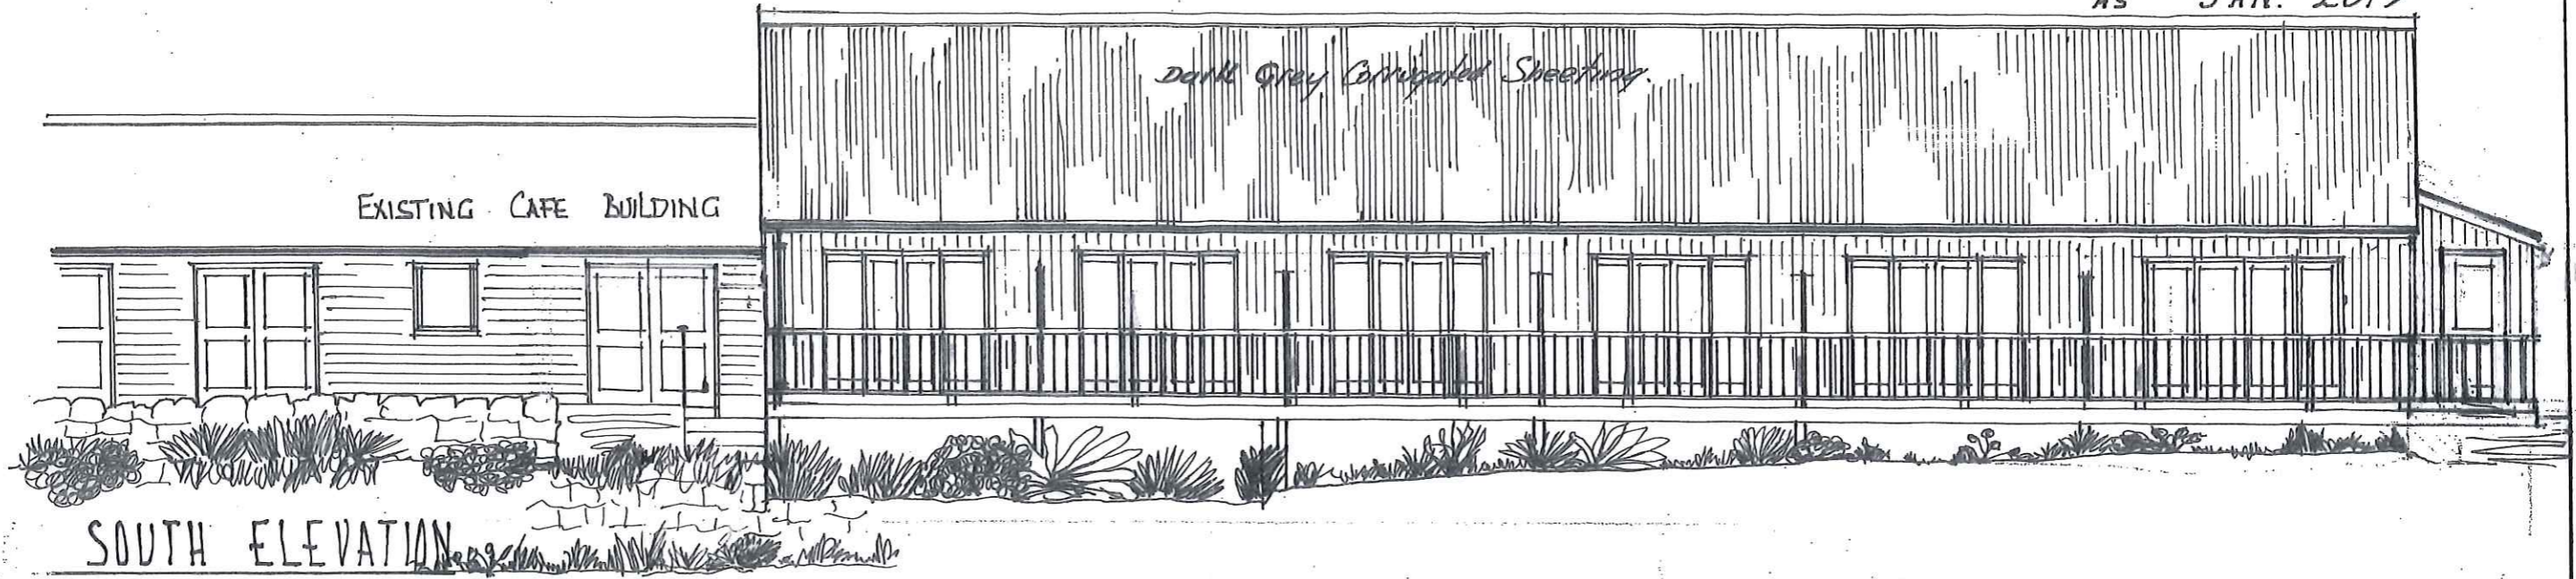


SOUTH ELEVATION

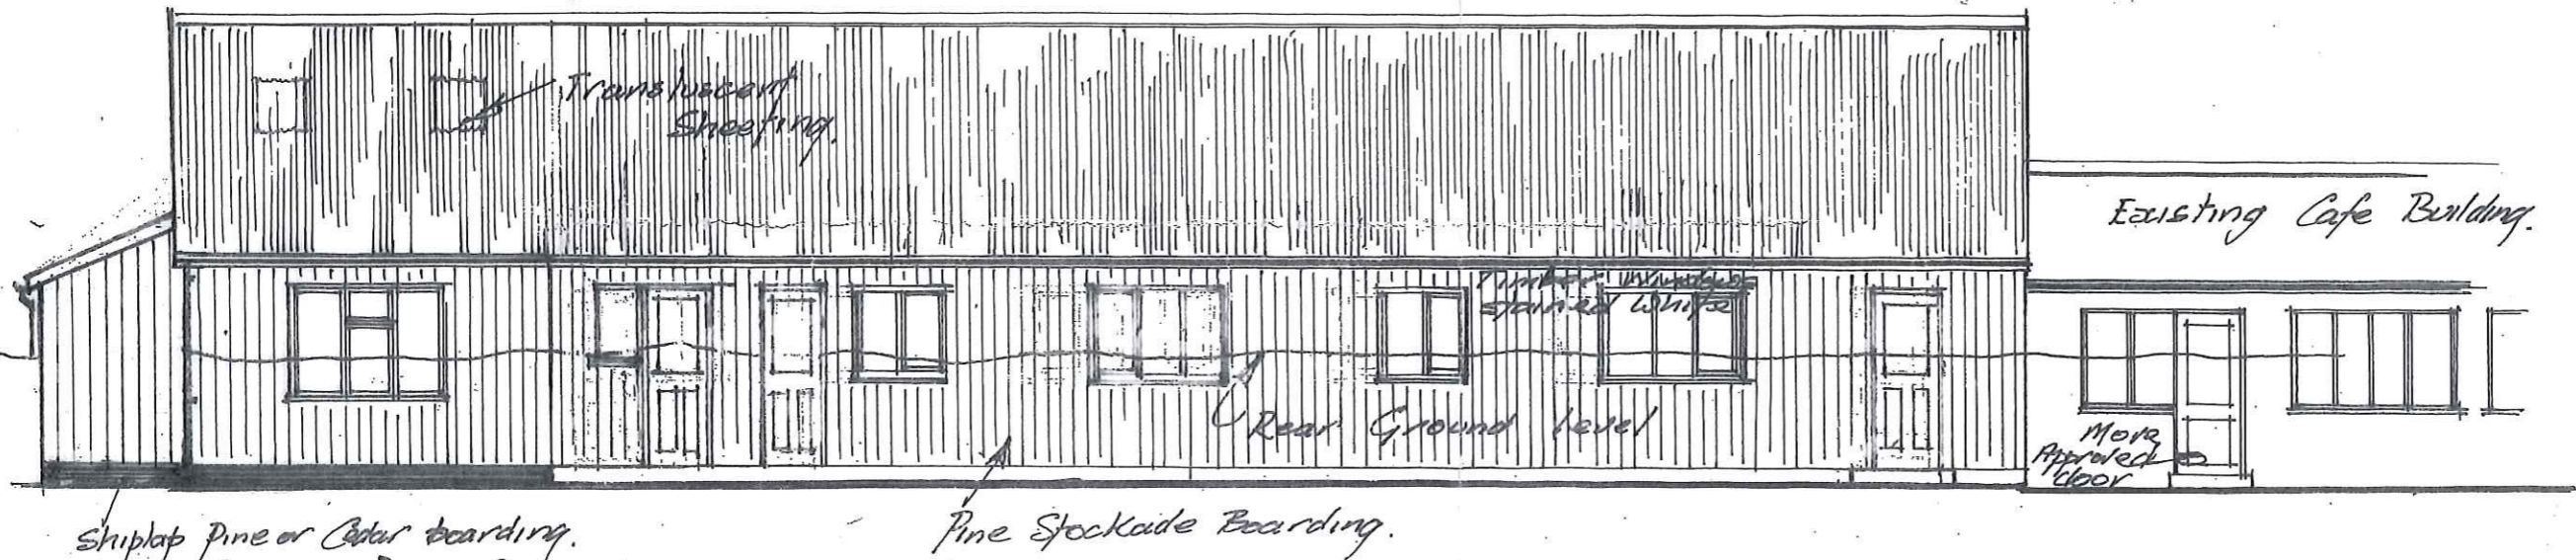

REAR (NORTH) ELEVATION

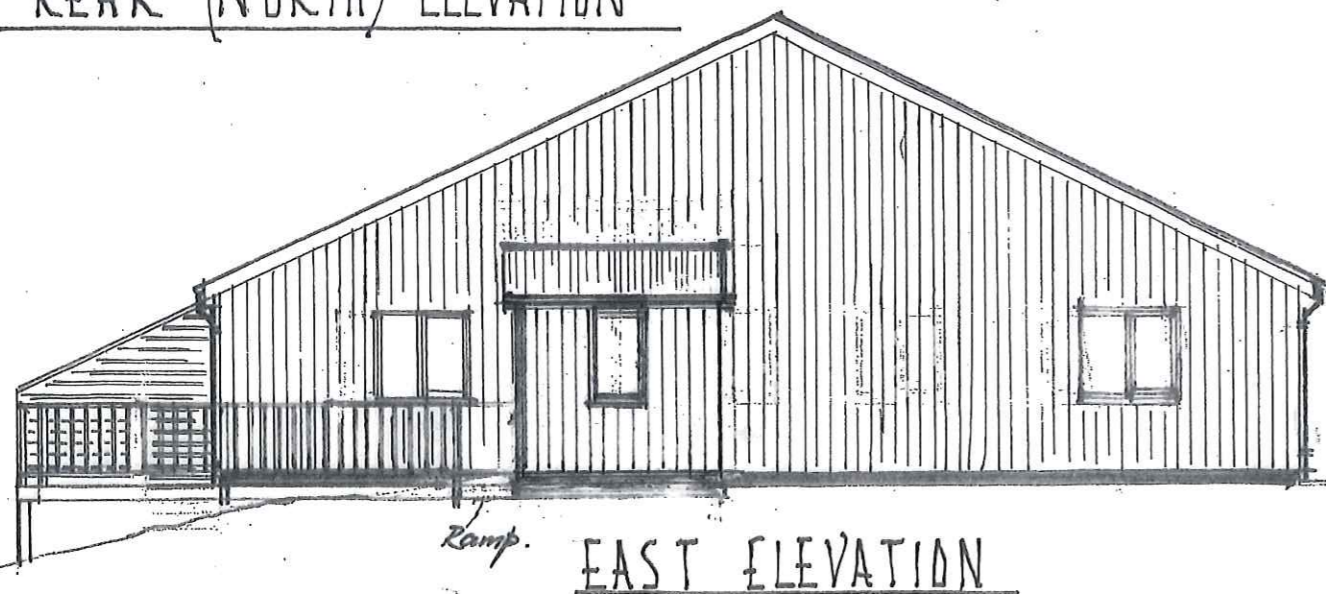

EAST ELEVATION

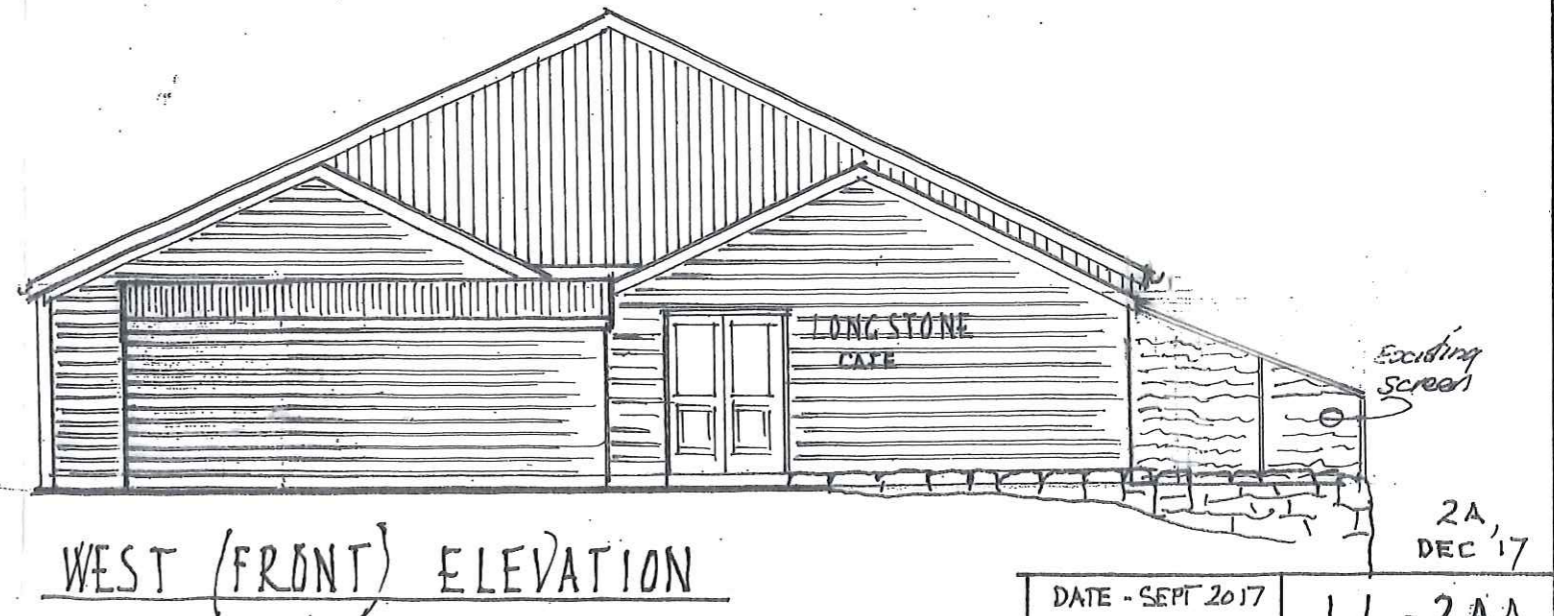

WEST (FRONT) ELEVATION

DATE - SEPT 2017
SCALE - 1:100

2A
DEC 17
LL-2AA

