




Corrugated Roofing to match existing

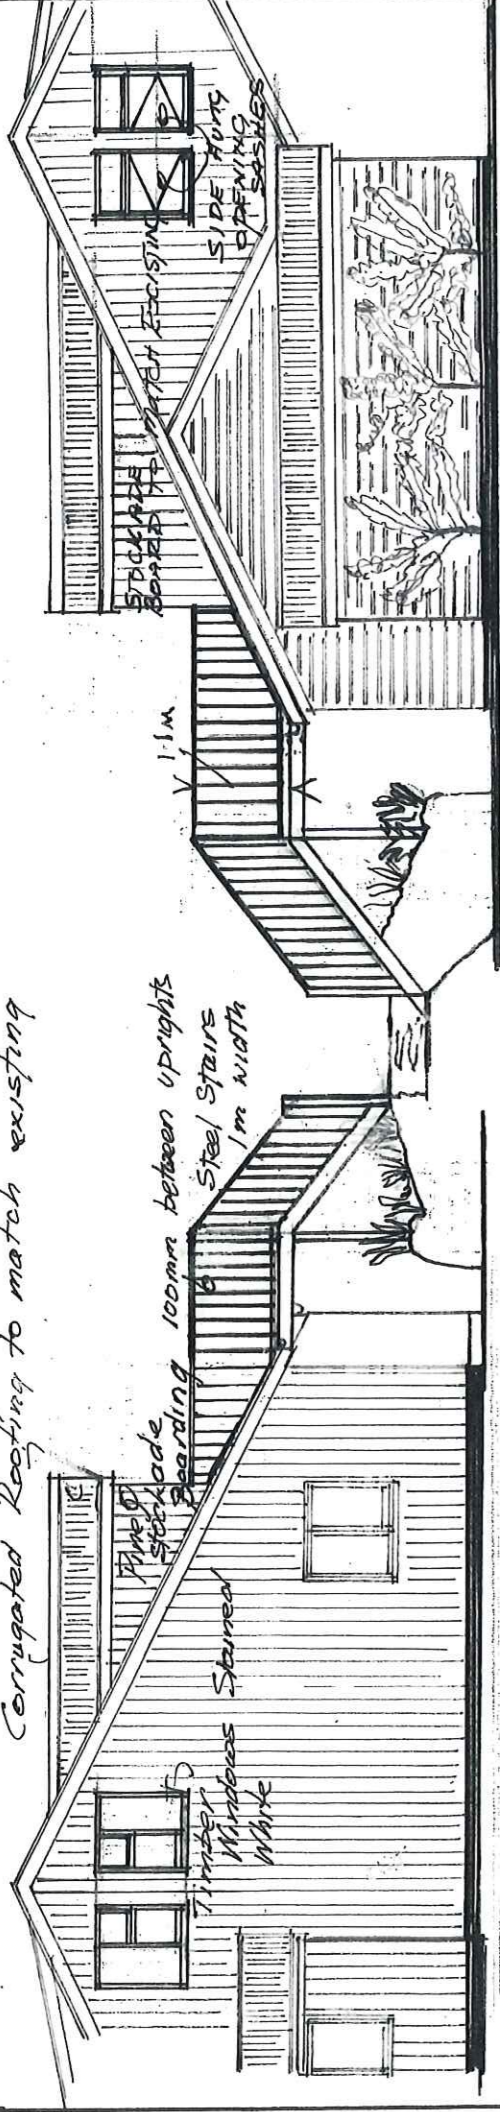

EAST ELEVATION

WEST ELEVATION

PATH UP TO CLOTHES LINE ETC

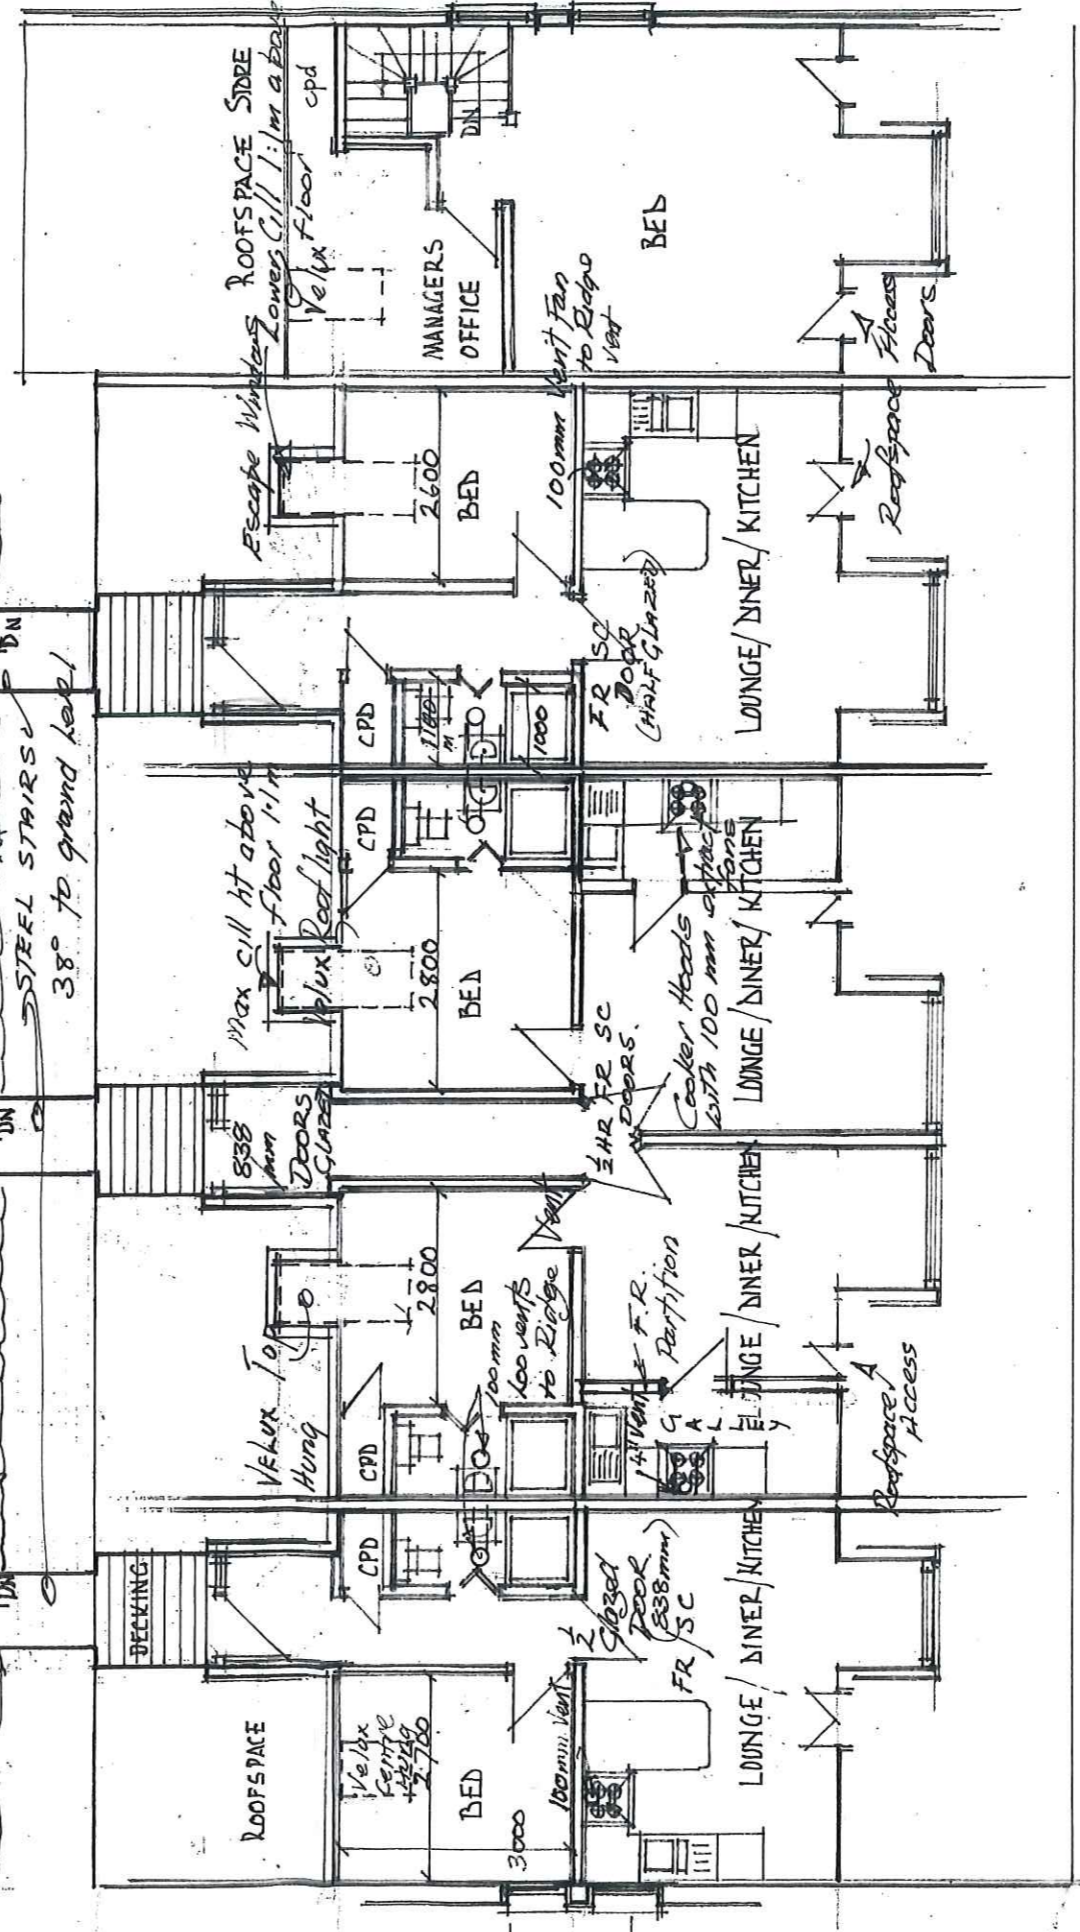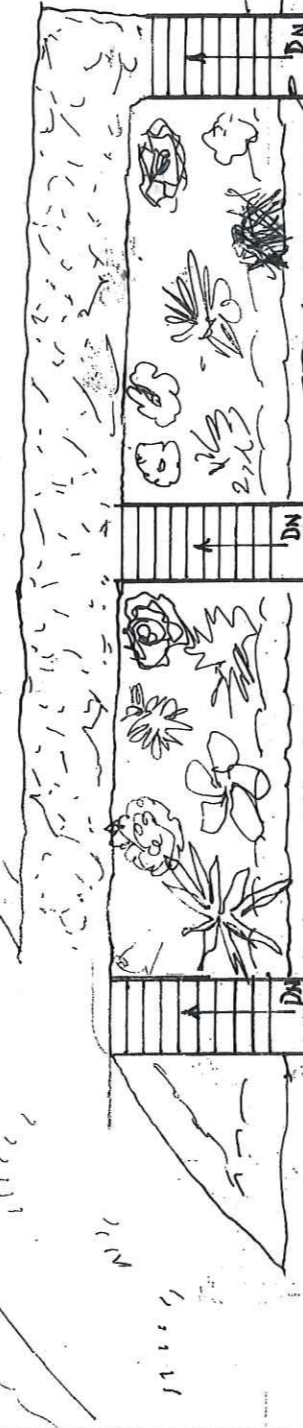

ROOFSpace PLAN

LONGSTONE LONGE & CAFE LONGSTONE ST MARYS
PROPOSED SELF CATERING UNITS & MANAGERS
ADDITIONAL ACCOMMODATION for MR & MRS C. JENKINS & MS. SHIRON

DATE - OCT 2019
SCALE - 1:100
AMENDED DORMERS ON REAR ENTRANCE DOORS
LL-6CC