


LONGSTONE LODGE & CAFE LONGSTONE SE MARYS - PROPOSED ELEVATIONS for MR & MRS C. JENKINS & S. HIRON




SOUTH ELEVATION

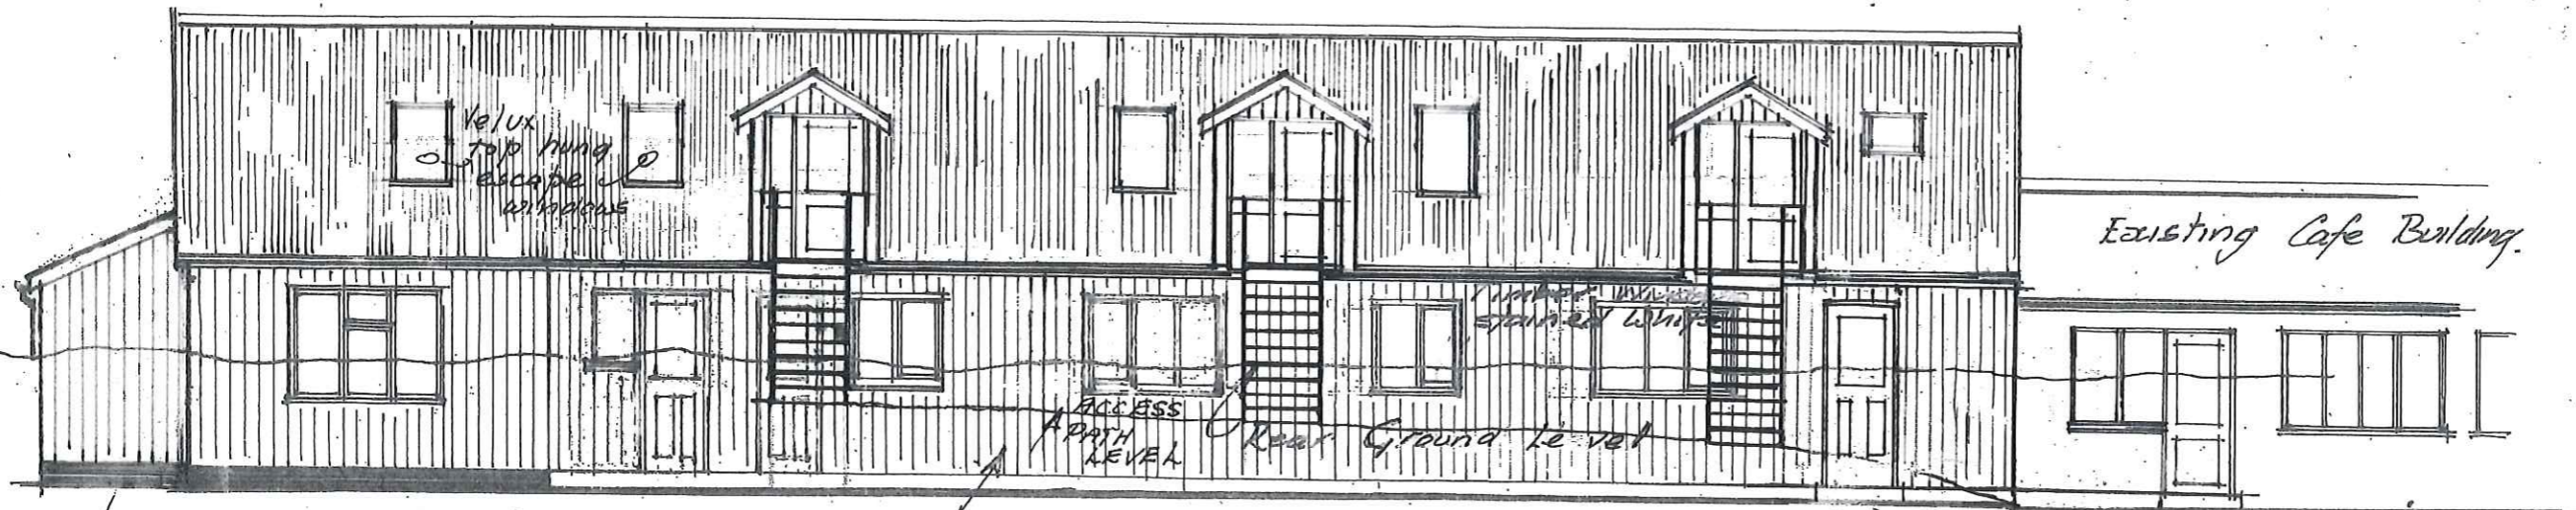

Shiplap pine or Cedar boarding.
REAR (NORTH) ELEVATION

Pine Stockade Boarding.

See Dia
LL 6BB

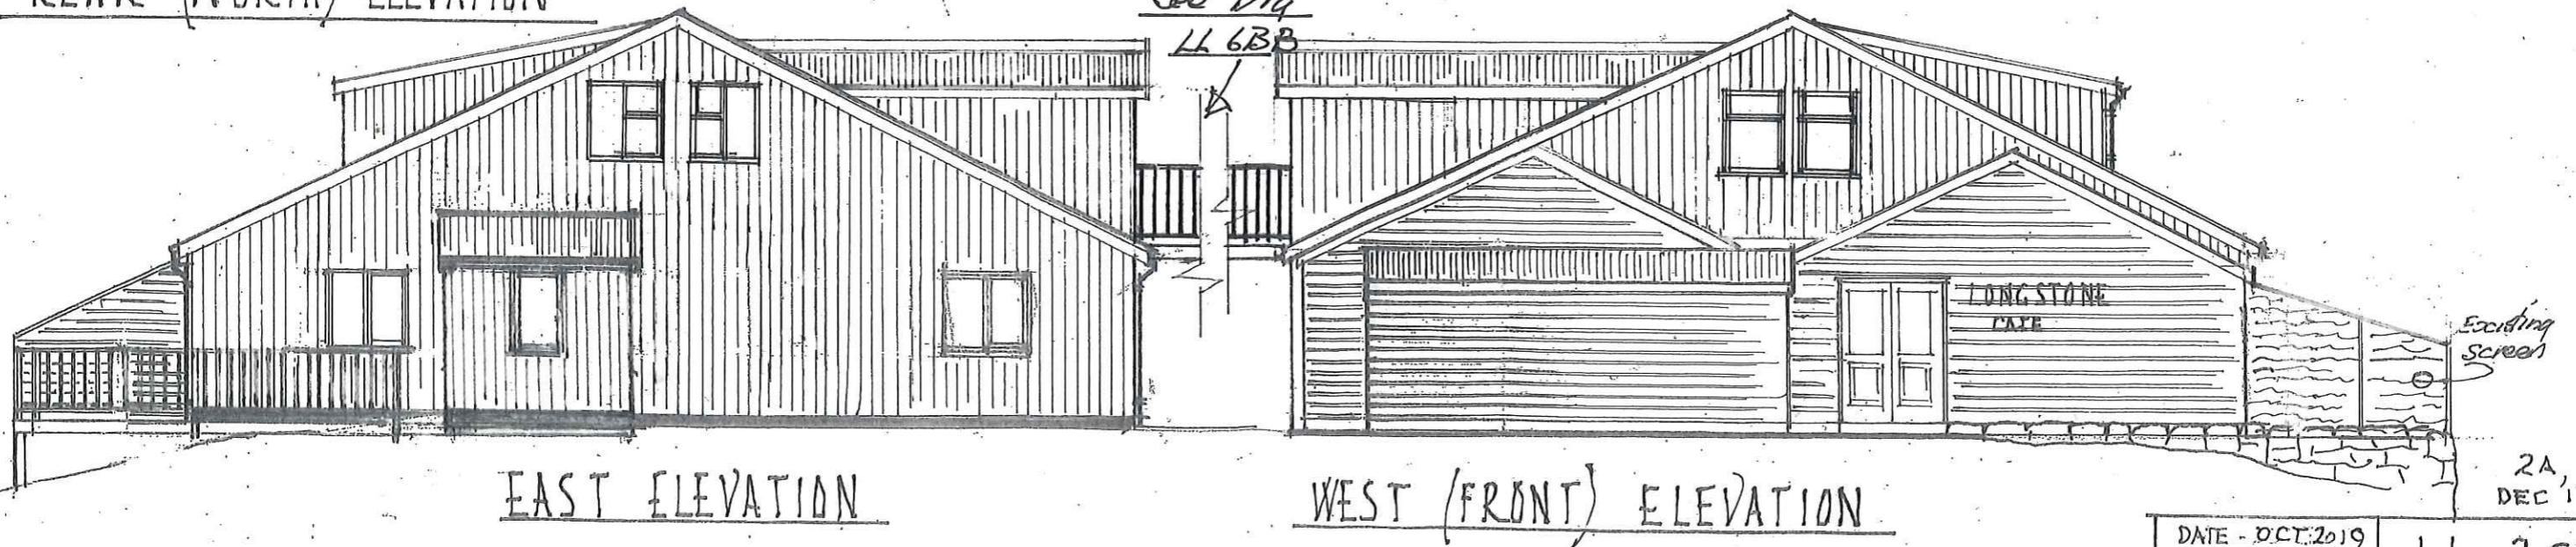

EAST ELEVATION

WEST (FRONT) ELEVATION

2A,
DEC 17

DATE - OCT. 2019
SCALE - 1:100

LL-2CC

