


Key

Retail Area

Staff Flat

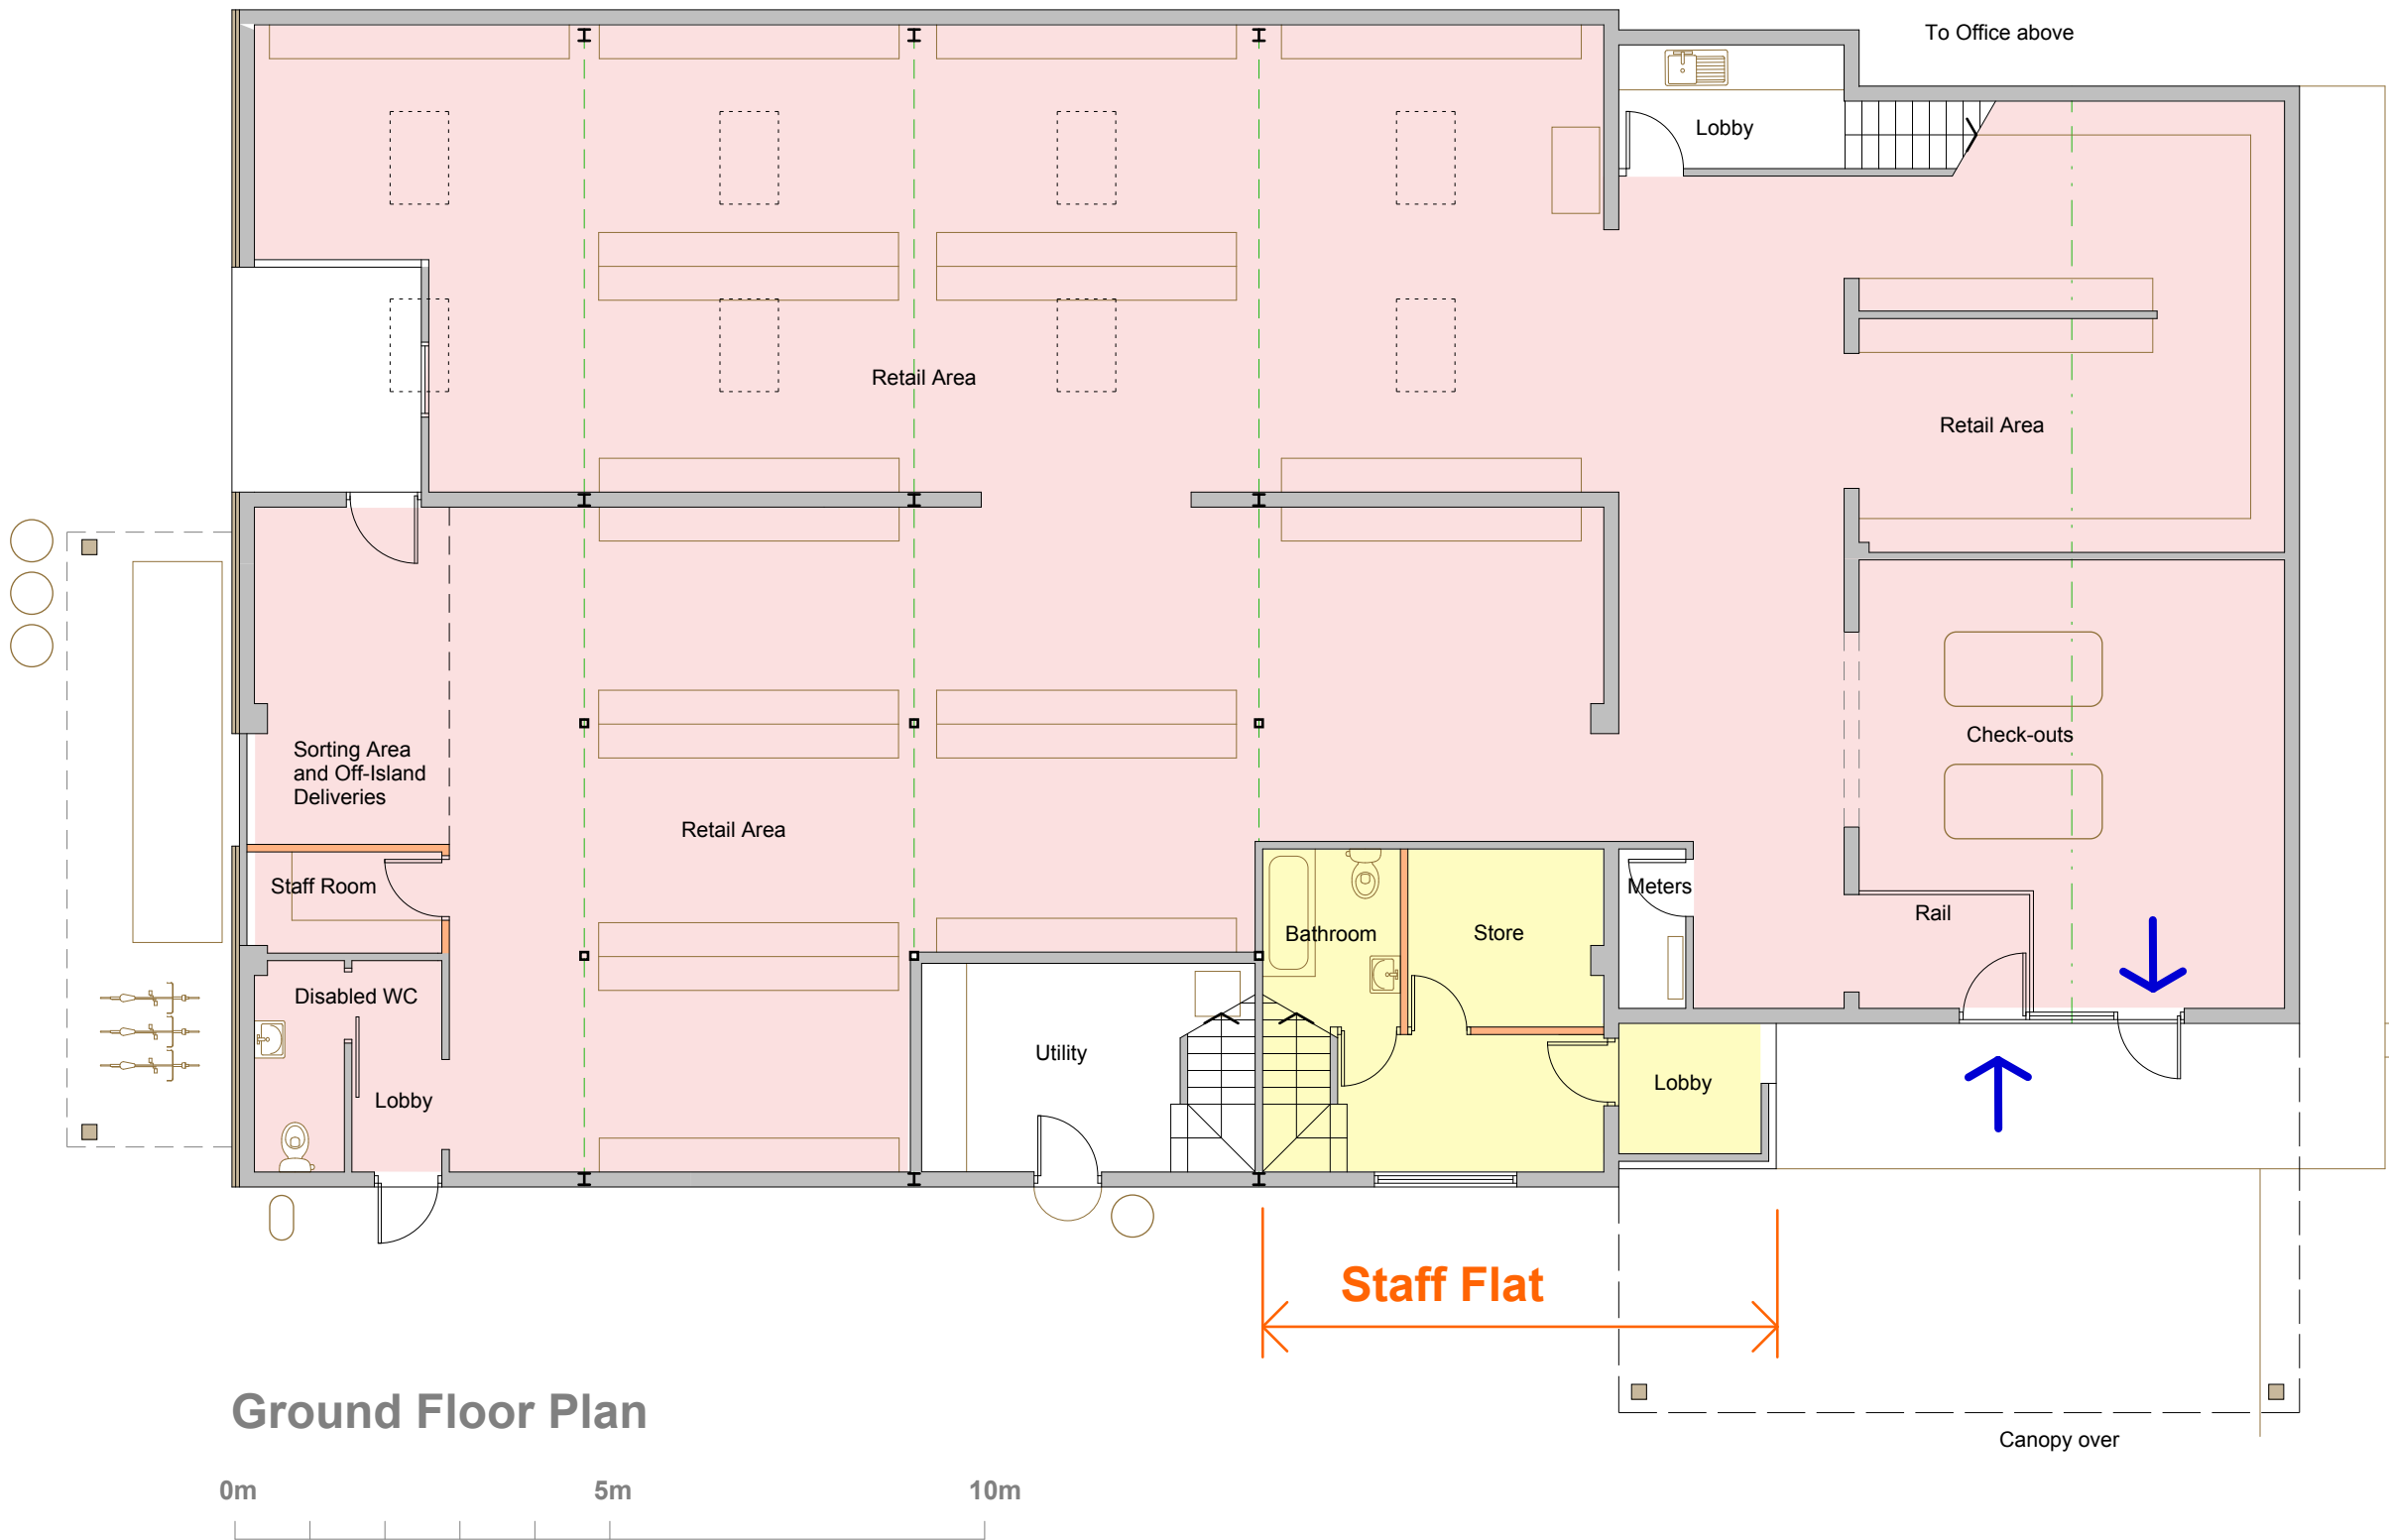

NOTES

1

THIS DRAWING IS THE COPYRIGHT OF THE ARCHITECT AND MAY NOT BE REPRODUCED WITHOUT LICENCE

2

DO NOT SCALE OFF THIS DRAWING

3

ALL DIMENSIONS AND LEVELS ARE TO BE CHECKED ON SITE BY THE CONTRACTOR BEFORE COMMENCEMENT OF WORK AND ANY DISCREPANCIES REPORTED TO THE ARCHITECT

4

NO RESPONSIBILITY CAN BE ACCEPTED FOR ERRORS ARISING ON SITE DUE TO UNAUTHORISED VARIATIONS FROM THE ARCHITECTS DRAWINGS.

AMENDMENTS

A

Alterations to ground floor staff flat layout.  
09.10.19

PLANNING

Studio St Ives  
4 Gabriel Street  
St Ives  
TR26 2LU  
01736 798427

MIKE BRADBURY  
DESIGN

PZ

JOB

Alterations to Scillonian Building  
Supplies, St Mary's,  
The Isles of Scilly

for  
Wright Construction

TITLE

Proposed Ground Floor Plan

DRNG. NO.

1977-P06

REVISION

A

SCALE

1:50@A1  
1:100@A3

DATE

July 2019

OFFICE USE / PRE-ISSUE