



Front Elevation
South




Rear Elevation
North




Side Elevation
East

RECEIVED BY THE
PLANNING DEPARTMENT
30 OCT 2019
19/073

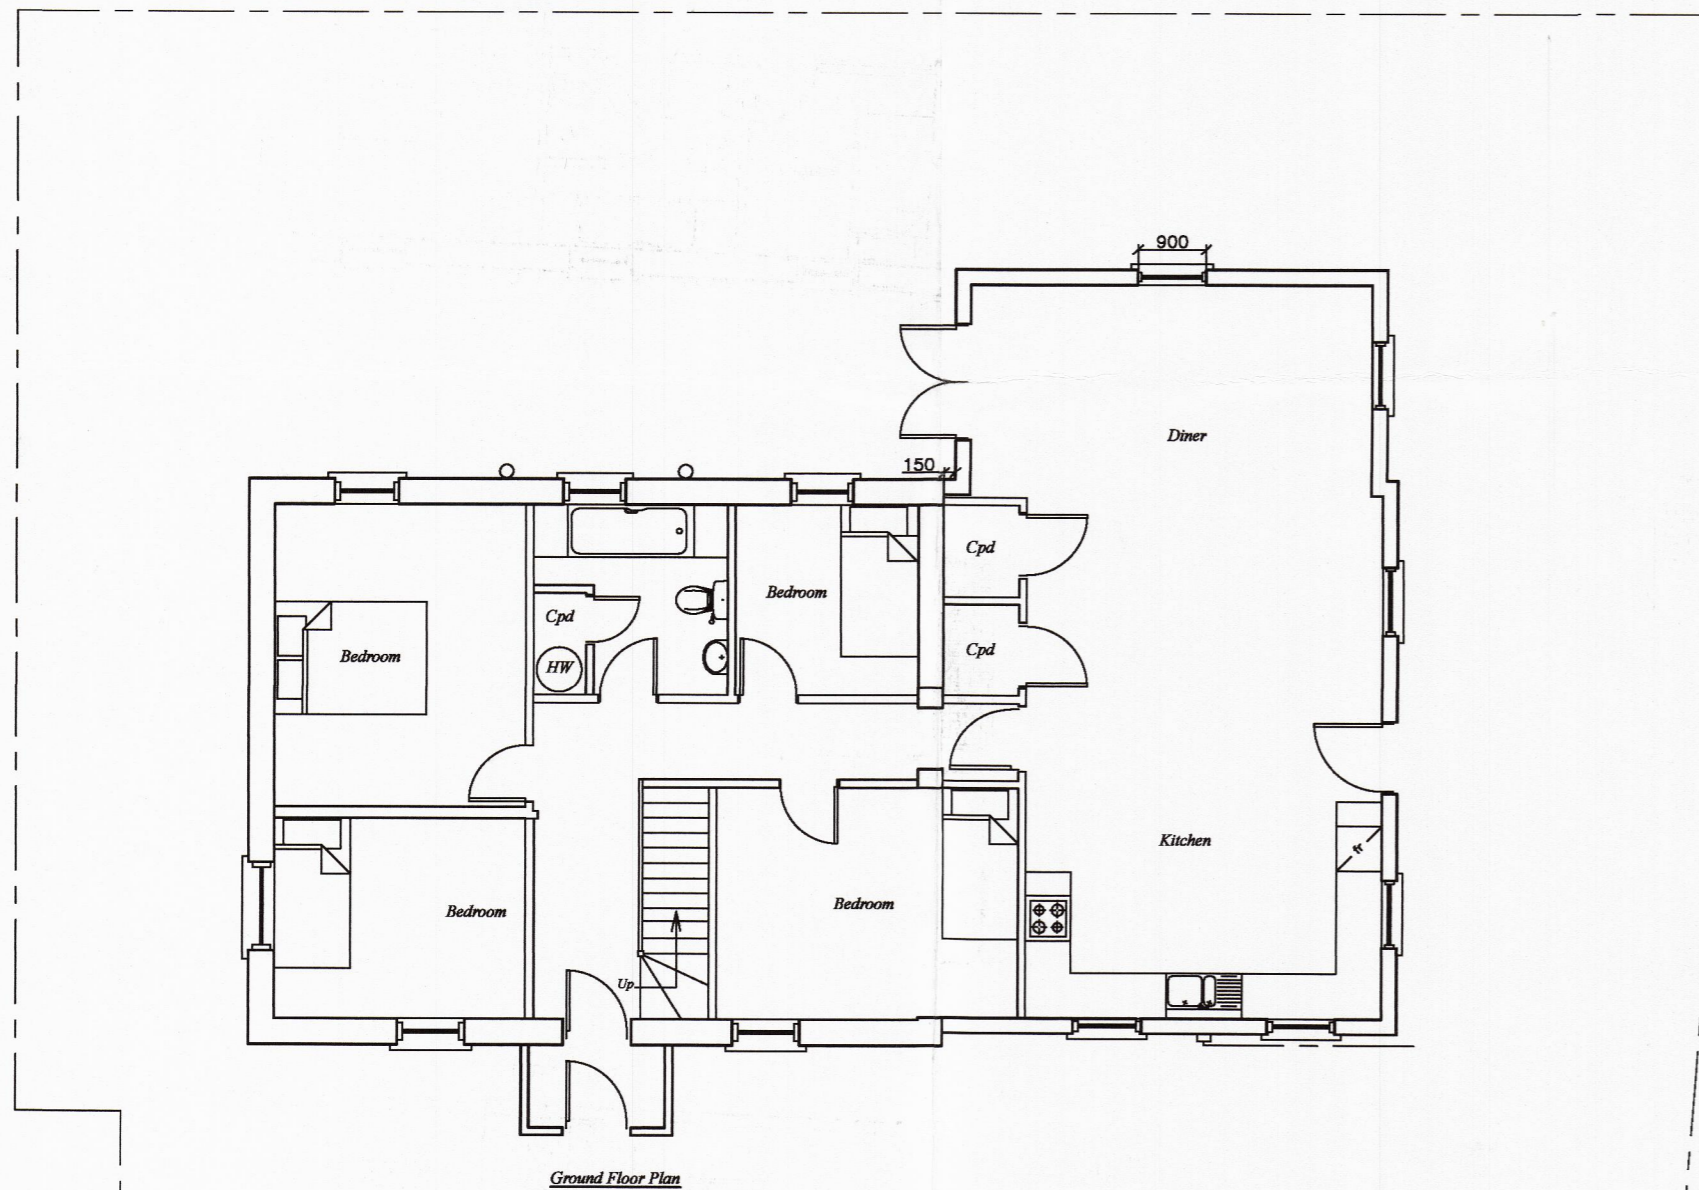

Ground Floor Plan

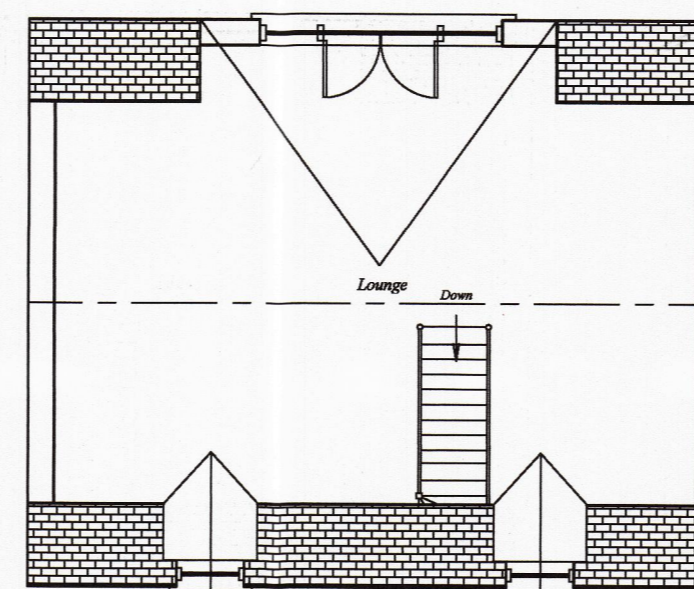

First Floor Plan



Side Elevation
West

Trefusis
Telegraph
St. Mary's
Isles of Scilly

Existing Building

Mr. Mrs N Jenkins

Date - October 2019
Amended -
Scale - 1 : 100

PAUL OSBORNE
CARN THOMAS
ST. MARY'S, ISLES of SCILLY.
TR21 0PT Tel (01720) 423066
Email : paul@sailscilly.com

TF-BOY-EB