


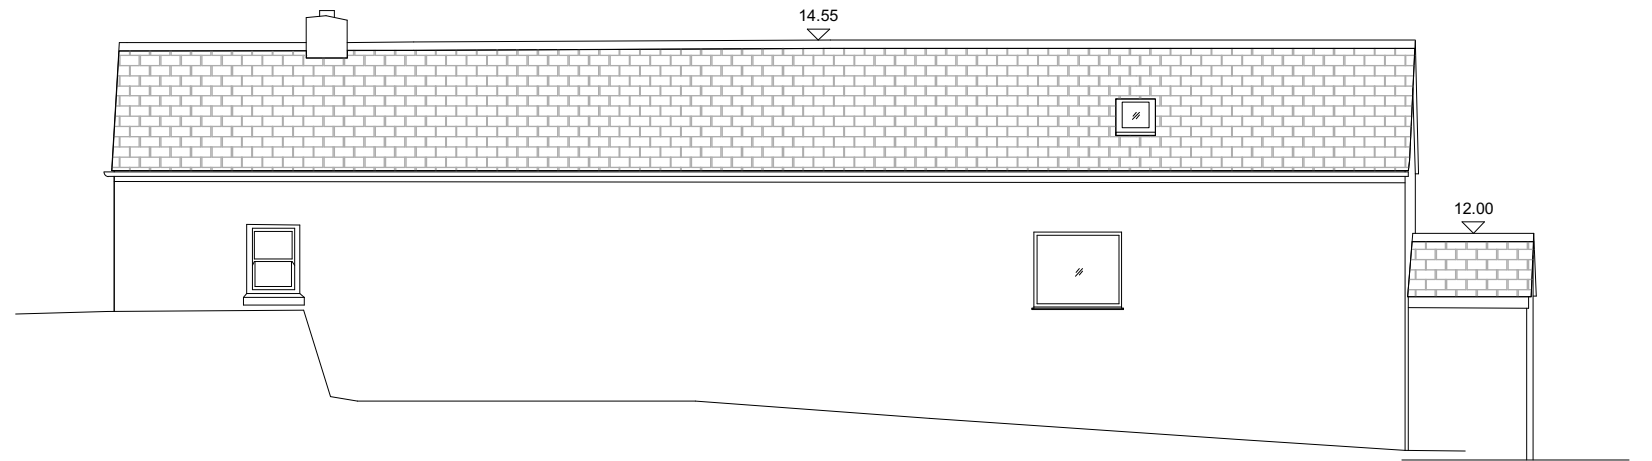

DATUM7.00m

SOUTH - EAST




DATUM7.00m

NORTH - WEST




DATUM7.00m

SOUTH - WEST

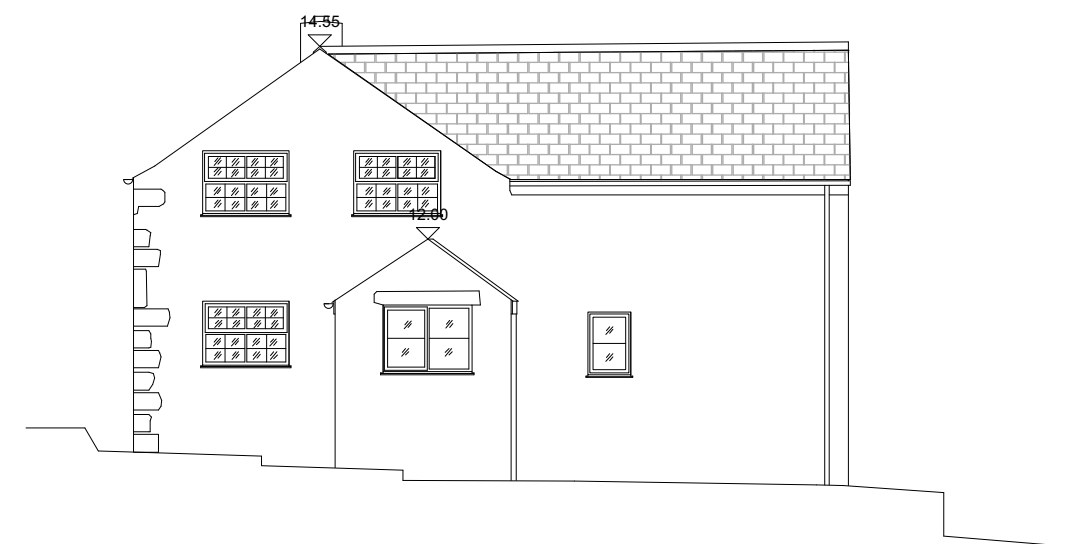

DATUM7.00m

NORTH - EAST

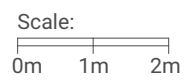

Skye  
Fàs, Sabhal Mòr Ostaig  
Sleat, Isle of Skye  
IV44 8RQ  
+44 (0)1471 833 300

Glasgow  
Unit 4, Building 5,  
Templeton Business Centre  
62 Templeton Street  
Glasgow, G40 1DA  
+44(0)141 550 1401

dualchas.com  
info@dualchas.com

DRAWING SET  
PLANNING

DRAWING TITLE  
EXISTING HOUSE ELEVATIONS

DRAWING NUMBER  
805\_007

SCALE  
1:100 @ A3

CLIENT  
805\_LOWTH

DRAWN BY  
RF

DATE  
26/09/2018

© Dualchas Architects. To be read in conjunction with the specification and all relevant drawings. Contractor to check all dimensions on site. Do not scale from this drawing. Architect to be advised of any variation between the drawings and site conditions.