
Ridge raised by 470mm. New stonework to match existing.

Red dashed line - Indicates position of existing buildings

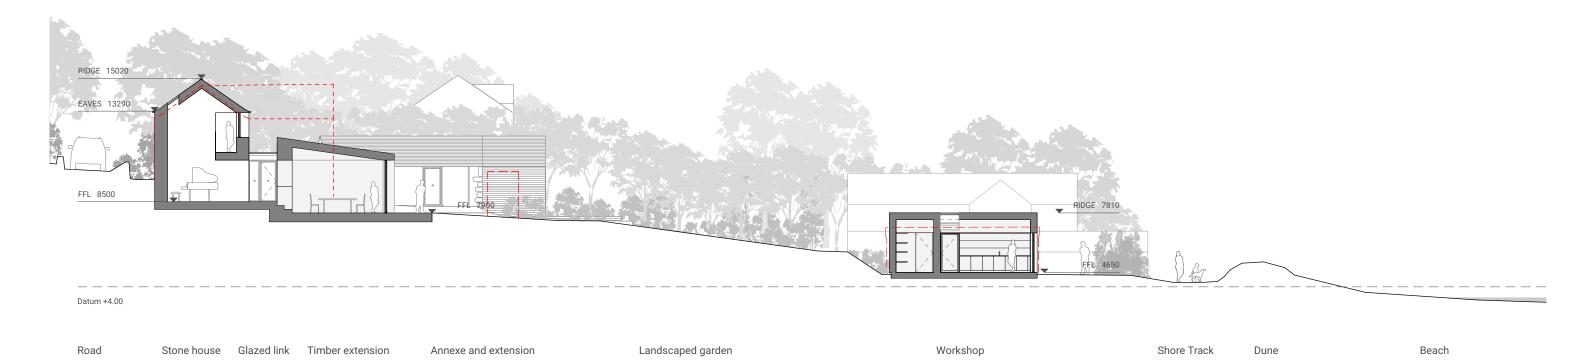

Revision: Date: Item:

14.05.19 Height of house alterations and extension reduced.

Length of Annexe extension reduced. Scale of Workshop reduced.



Fàs, Sabhal Mòr Ostaig Sleat, Isle of Skye IV44 8RQ +44 (0)1471 833 300

805_102_revA

PROPOSED SITE SECTION AA DRAWING NUMBER

REVISED PLANNING DRAFT

DRAWING SET

DRAWING TITLE

DRAWN BY RF

CLIENT

805_LOWTH

26/09/2018