


Proposed North Elevation



Proposed South Elevation

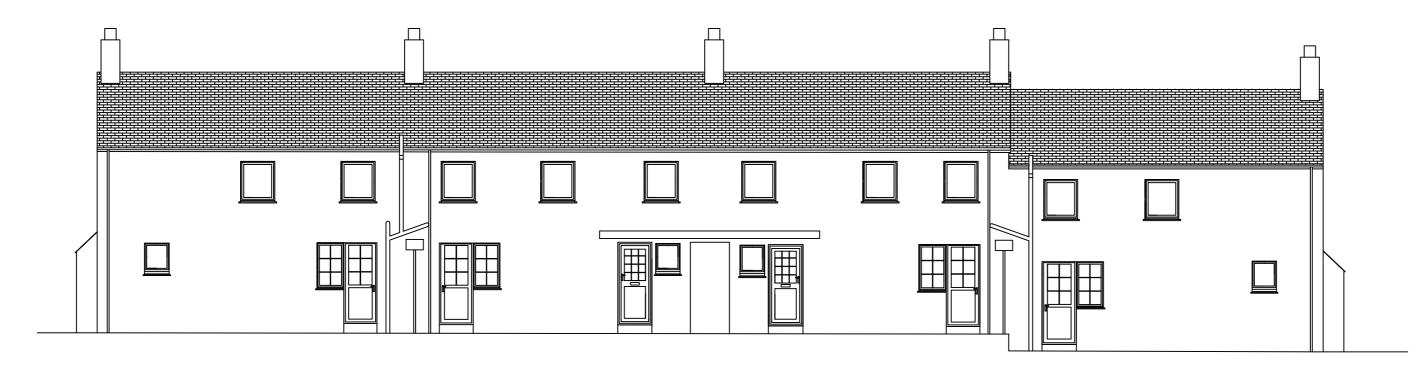

### Currie & Brown

Meridian House Heron Way, Truro, TR1 2XN, United Kingdom



Tel: 01872 306038 www.curriebrown.com

#### Project

Title

### Sally Port Windows

## 36-42 Proposed Elevations

#### Client

# Council of the Isles of Scilly

Date	12.12.2019	Drawn	ТН	
Scale	1:100 @A3	Check	<sup>ed</sup> KC	
Drwg No.			Rev	
4101280-100-PL1			-	
Do not scale from this drawing, check all dimensions This drawing is copyright				