




Location Plan Scale 1:2500

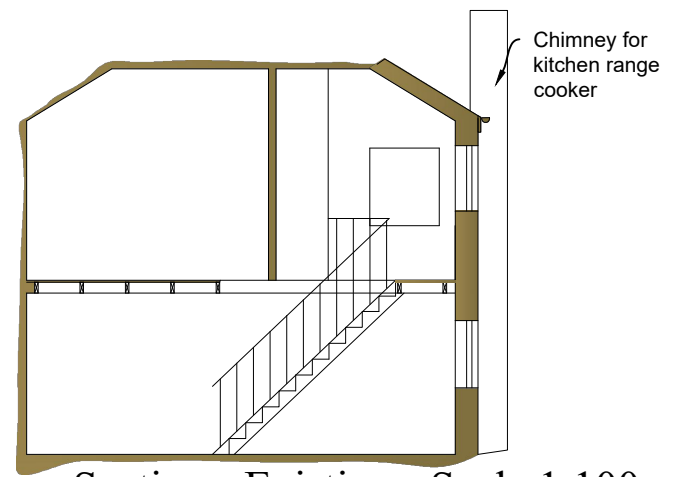

Section - Existing - Scale 1:100

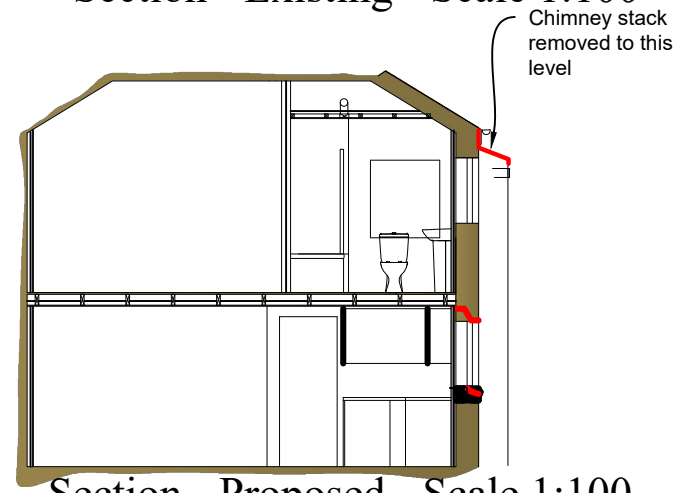

Section - Proposed - Scale 1:100

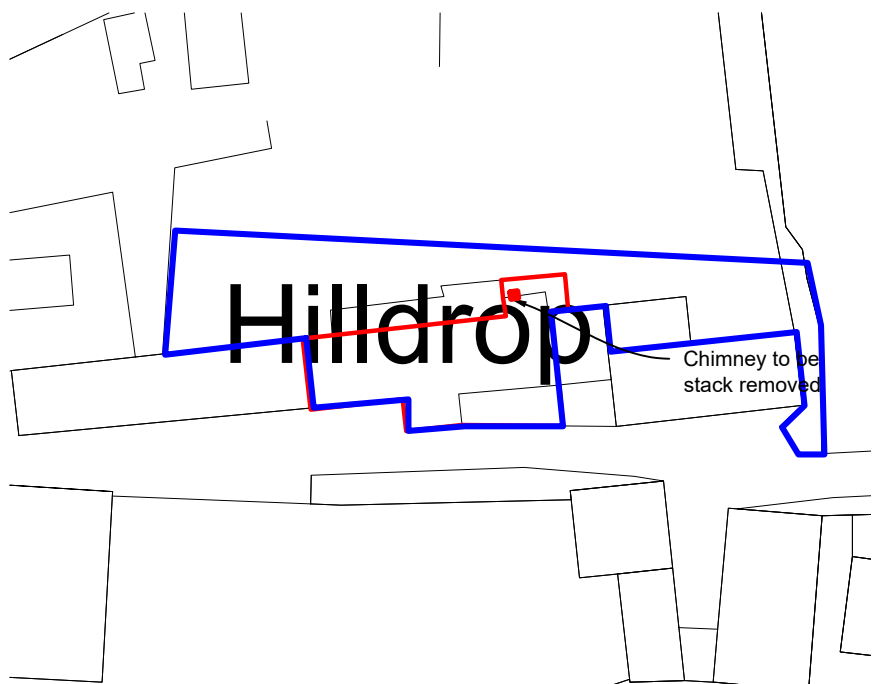

Block Plan Scale 1:500



REVISION	AMENDMENT	INITIALS	DATE

PROJECT
Hildrop House
Chimney height reduction

DRAWING TITLE
Block & Location Plan
Planning



DUCHY of CORNWALL
ST MARY'S ISLES OF SCILLY TR21 0LS
Telephone: (01720) 422508 E-mail: ndean@duchyofcornwall.org

SCALE Shown@A4	DRAWN BY ND	DRAWING NO. 10/0127-06	REV. B
DATE 22.11.2019	CHECKED BY ND		

© This drawing is copyright. Ordnance Survey Licence No 100023148
All materials and workmanship to comply with the current British Standards and codes of practice.
Contractors to check ALL dimensions. Work from figured dimensions ONLY. Report ANY discrepancy to Architect or Surveyor before proceeding. IF IN ANY DOUBT ASK