
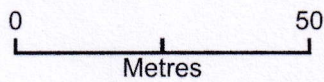


Location Plan - The Parsonage, St Agnes, Isles of Scilly, TR22 0PL

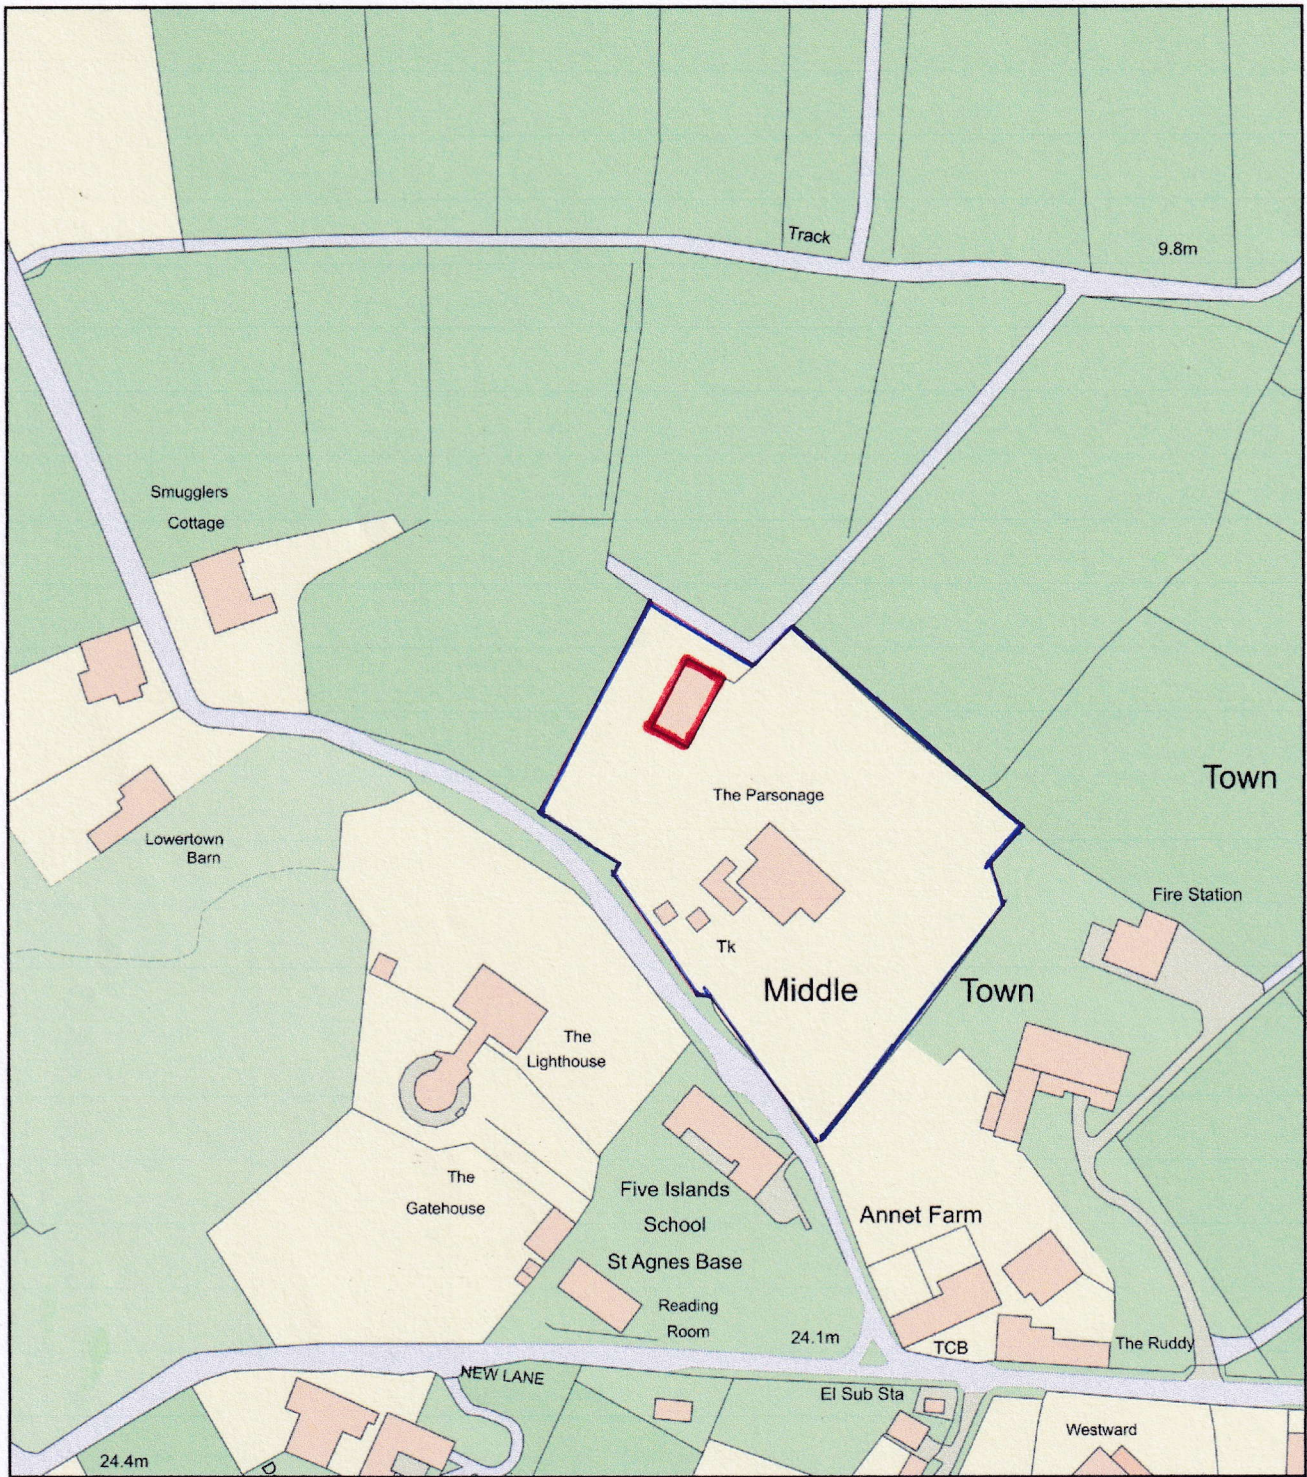

Plan Produced for: P Beresford-Smith

Date Produced: 09 Nov 2019

Plan Number/Project ID: TQRQM19313142300097

Scale: 1:1250 @ A4