


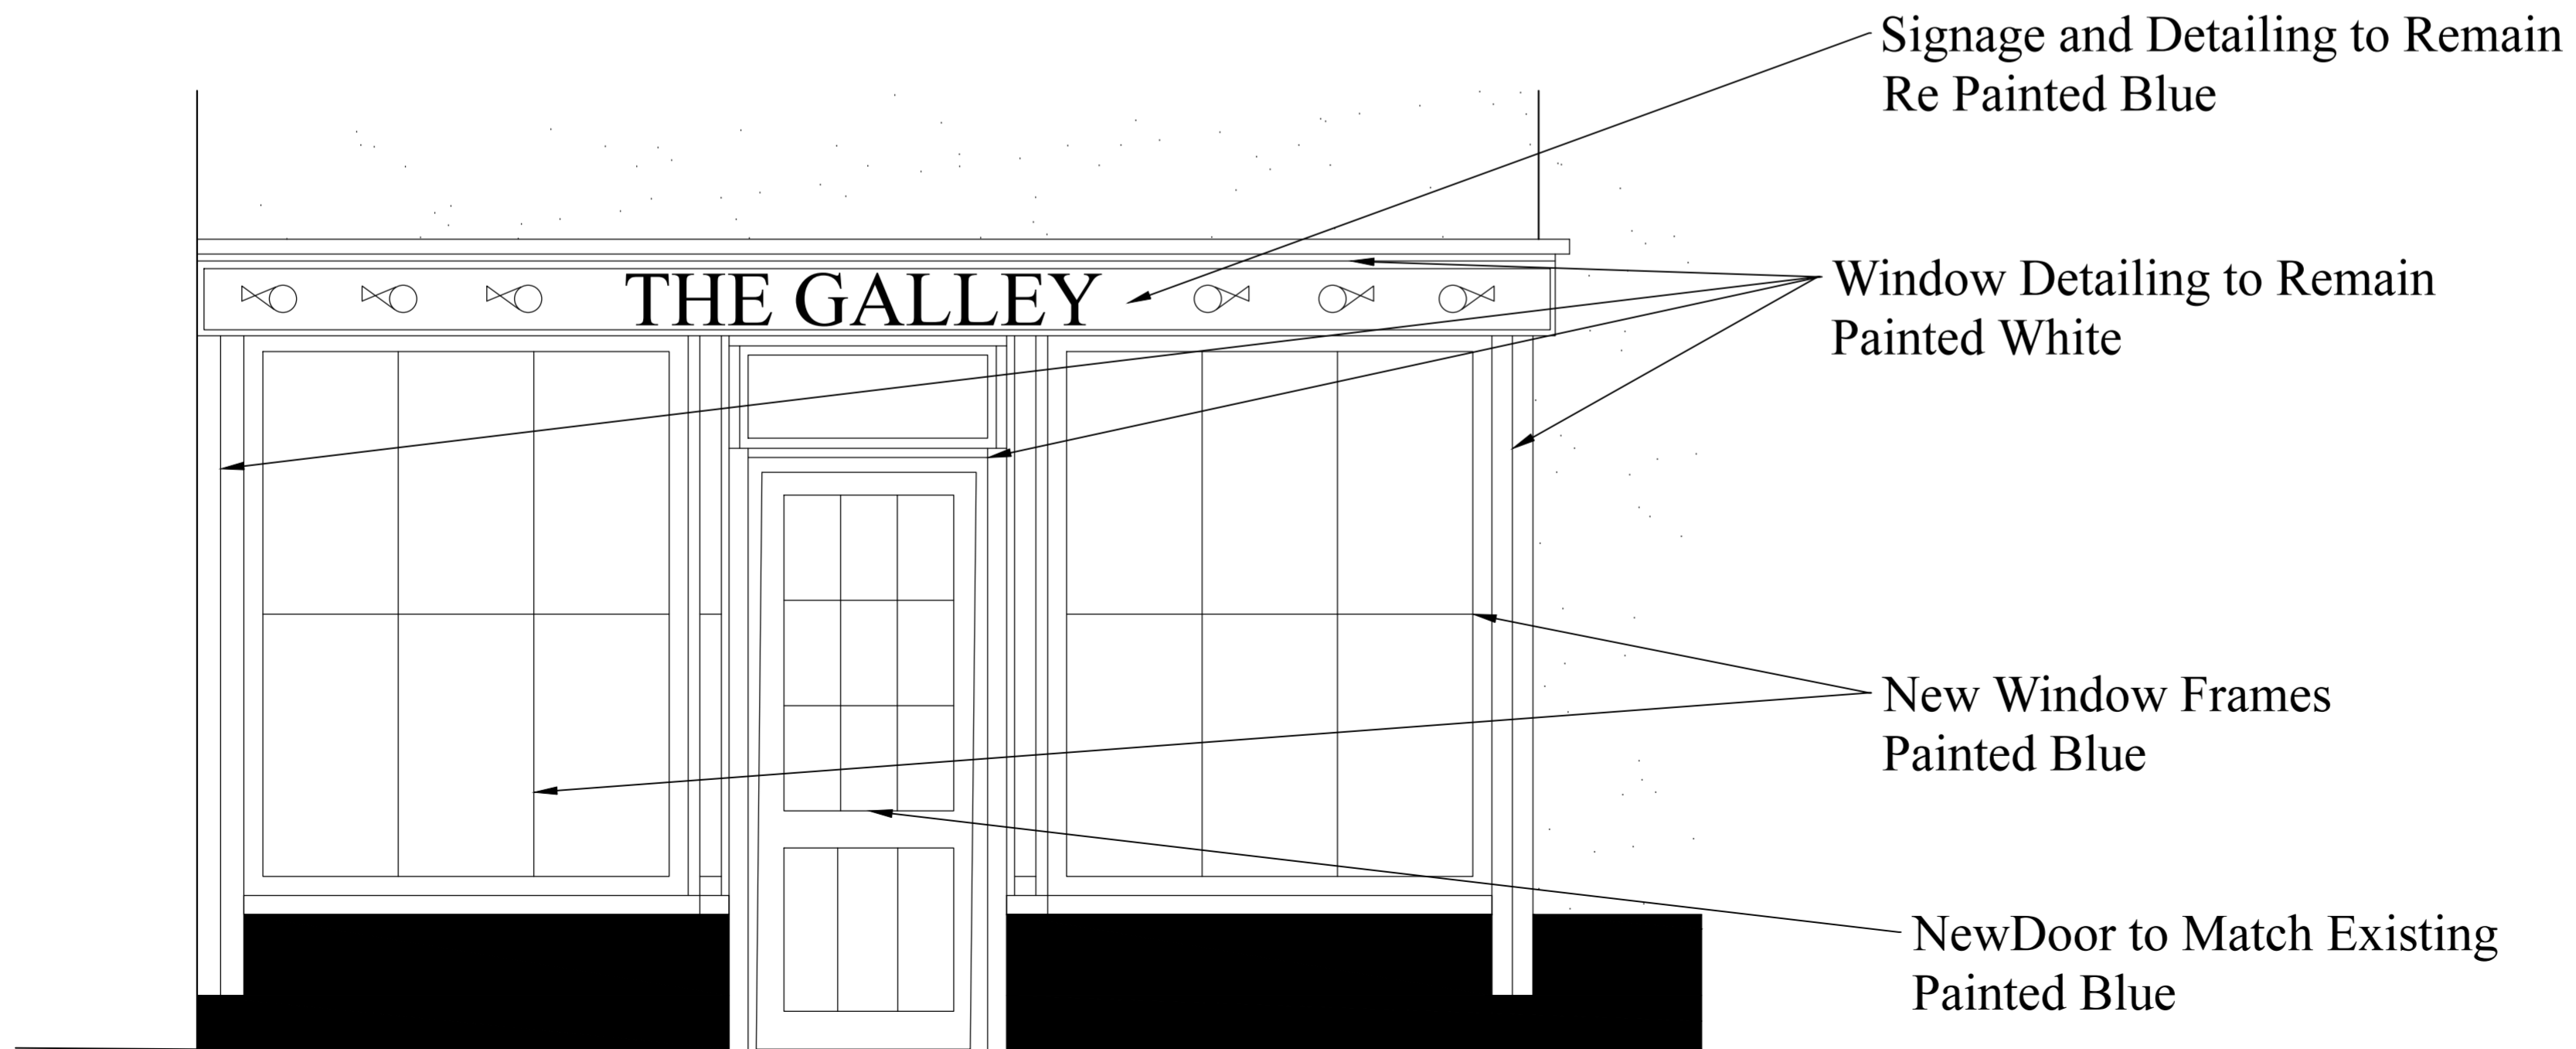

Front Elevation



Signage and Detailing to Remain  
Re Painted Blue

Window Detailing to Remain  
Painted White

New Window Frames  
Painted Blue

New Door to Match Existing  
Painted Blue

*THE GALLEY*  
*The Parade*  
*St. Mary's*  
*Isles of Scilly*

*Existing Building*

*Replacement*  
*Windows and Door*

*Mr D Thompson*

*N.B.*-No measurements to be scaled from this drawing unless specified. Whilst all efforts are made to insure accurate measurements Any discrepancies should be reported immediately to the architect.

© Copyright Paul Osborne

*Date* - February 2020  
*Amended* -  
*Scale* - 1 : 50 & 1:20 @A2

*PAUL OSBORNE*  
*CARN THOMAS*  
*ST. MARY'S, ISLES of SCILLY.*  
*TR21 0PT Tel (01720) 423066*  
*Email: paul@sailscilly.com*

**TG-EE-1a**