


PROPOSED SECTION

Existing Post & door frame to remain.

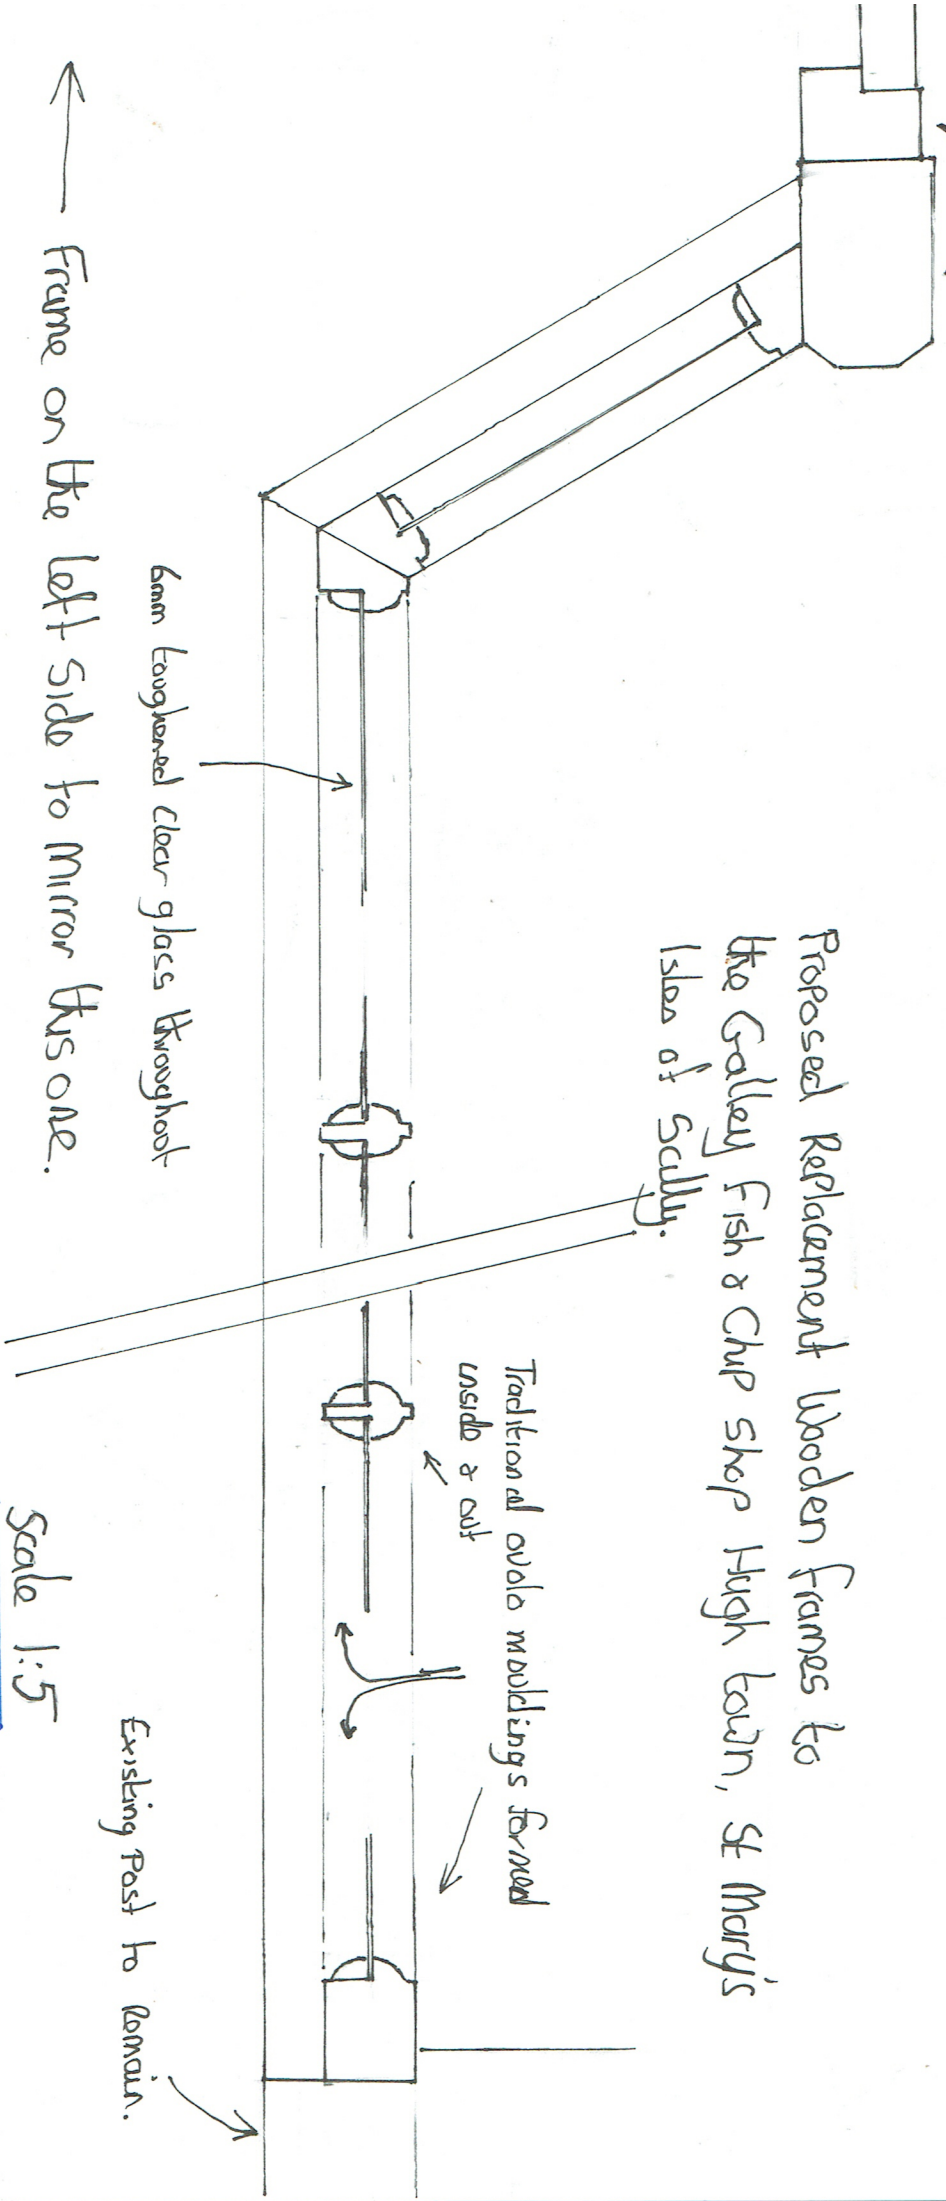

Proposed Replacement Wooden frames to the Gallery Fish & Chip shop Hugh town, St Mary's Isles of Scilly.

Traditional oval mouldings for wood inside & out

6mm toughened clear glass throughout

Frame on the left side to mirror this one.

Existing Post to remain.

Scale 1:5

Dwg. W.S. - F.B. - 1A.