


Propose East Elevation Revised, Received 20/07/2020

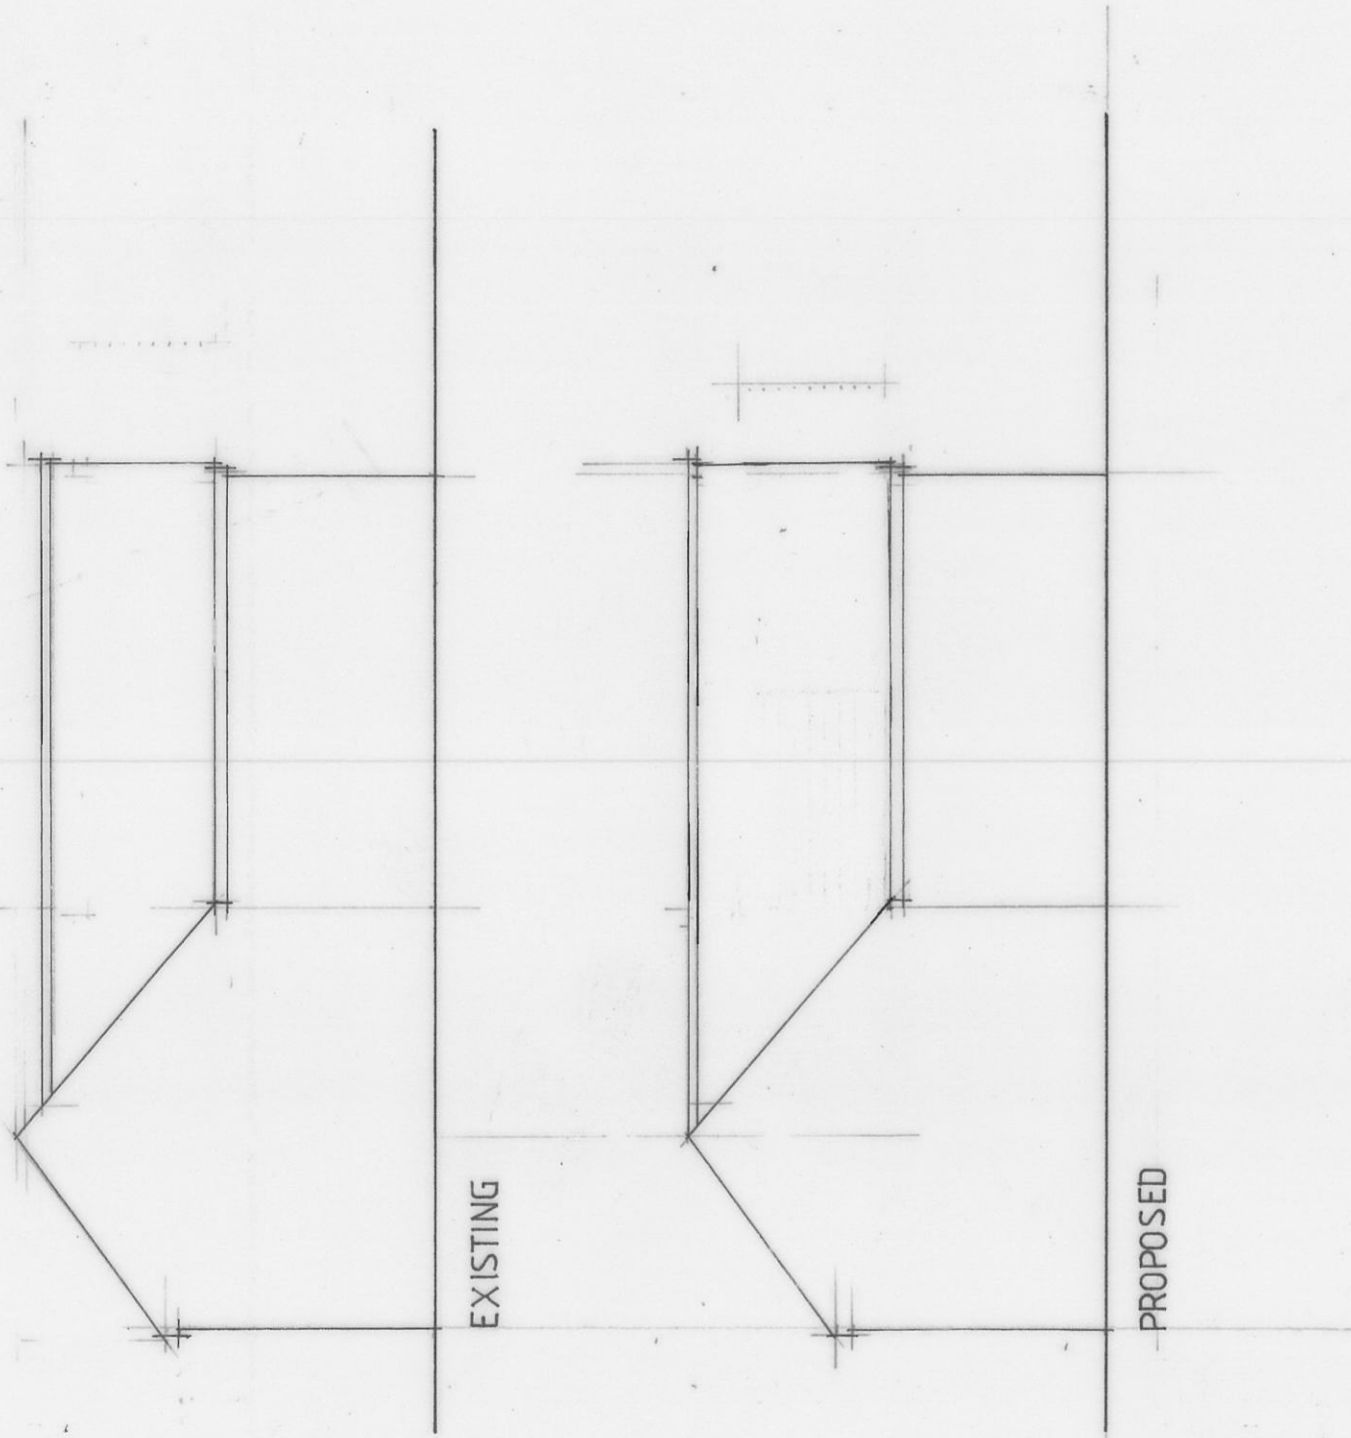

STORM COTTAGE
LITTLE PORTH ST MARY'S
ISLES OF SCILLY TR210JG
EAST ELEVATION

DATE - MAR 2018
SCALE - 1:100 & A4