


SCALE IN METRES 10

Proposed North and West Elevations, Revised,
Received 20/07/2020

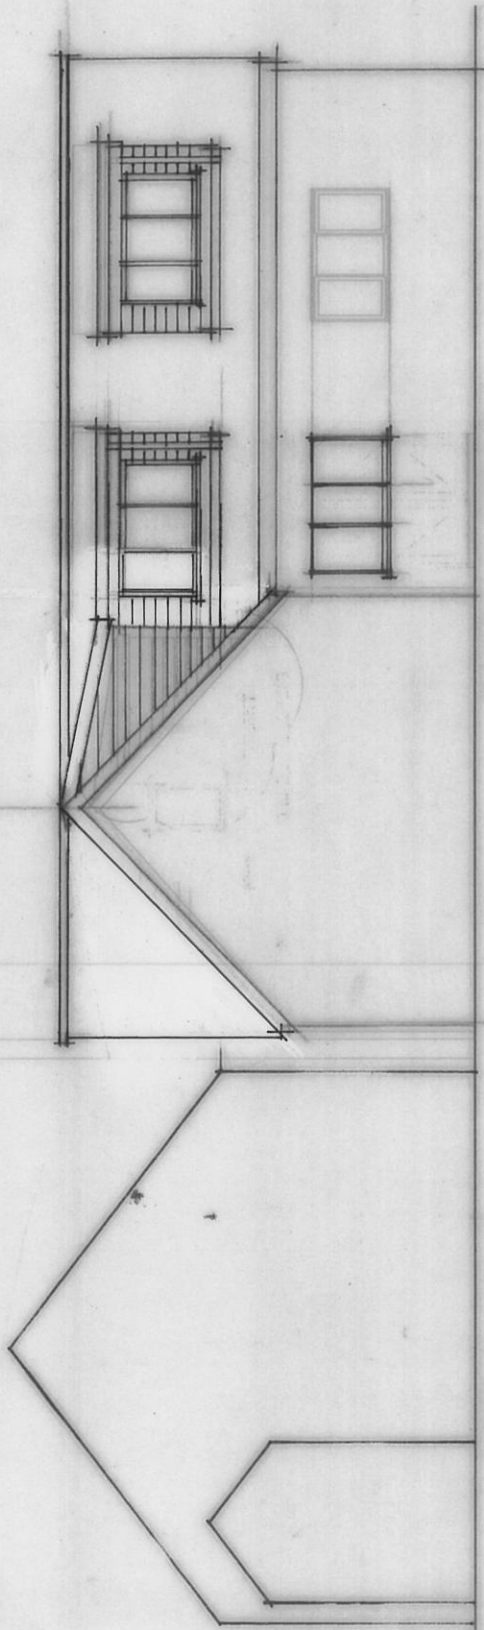


PERRIWINKLE

STORM COTTAGE

NORTH ELEVATION

STORM COTTAGE
IN METRES
0 5

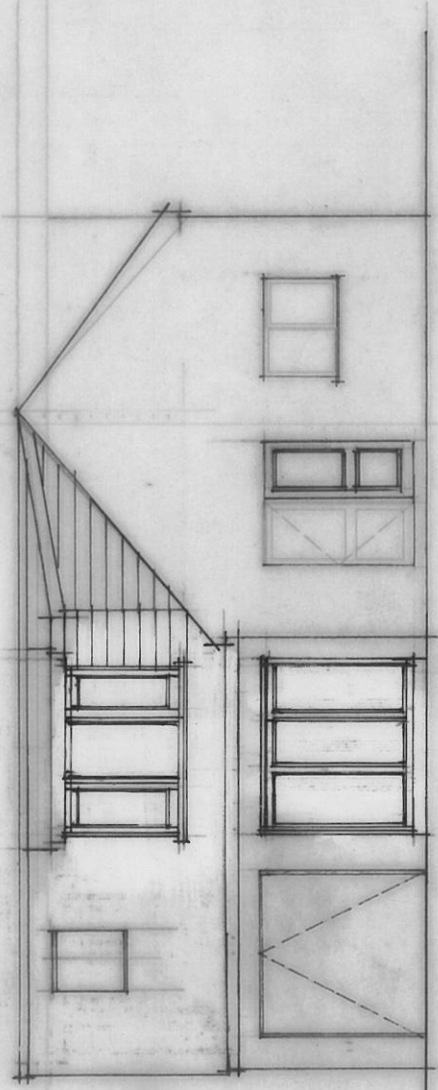

WEST ELEVATION

STORM COTTAGE

LITTLE PORTH ST MARY'S

ISLES OF SCILLY TR210JG

PROPOSED
ELEVATIONS

DATE - MAR 2018

SCALE - 1:100 & A4