

To Buzza Tower


REVISED
3:55 pm, Apr 30, 2020

NOTES

- THIS DRAWING IS THE COPYRIGHT OF THE ARCHITECT AND MAY NOT BE REPRODUCED WITHOUT LICENCE
- DO NOT SCALE OFF THIS DRAWING FOR CONSTRUCTION PURPOSES
- ALL DIMENSIONS AND LEVELS ARE TO BE CHECKED ON SITE BY THE CONTRACTOR BEFORE COMMENCEMENT OF WORK AND ANY DISCREPANCIES REPORTED TO THE ARCHITECT
- NO RESPONSIBILITY CAN BE ACCEPTED FOR ERRORS ARISING ON SITE DUE TO UNAUTHORISED VARIATIONS FROM THE ARCHITECTS DRAWINGS.

AMENDMENTS

A Application site boundary added. MRB 300420

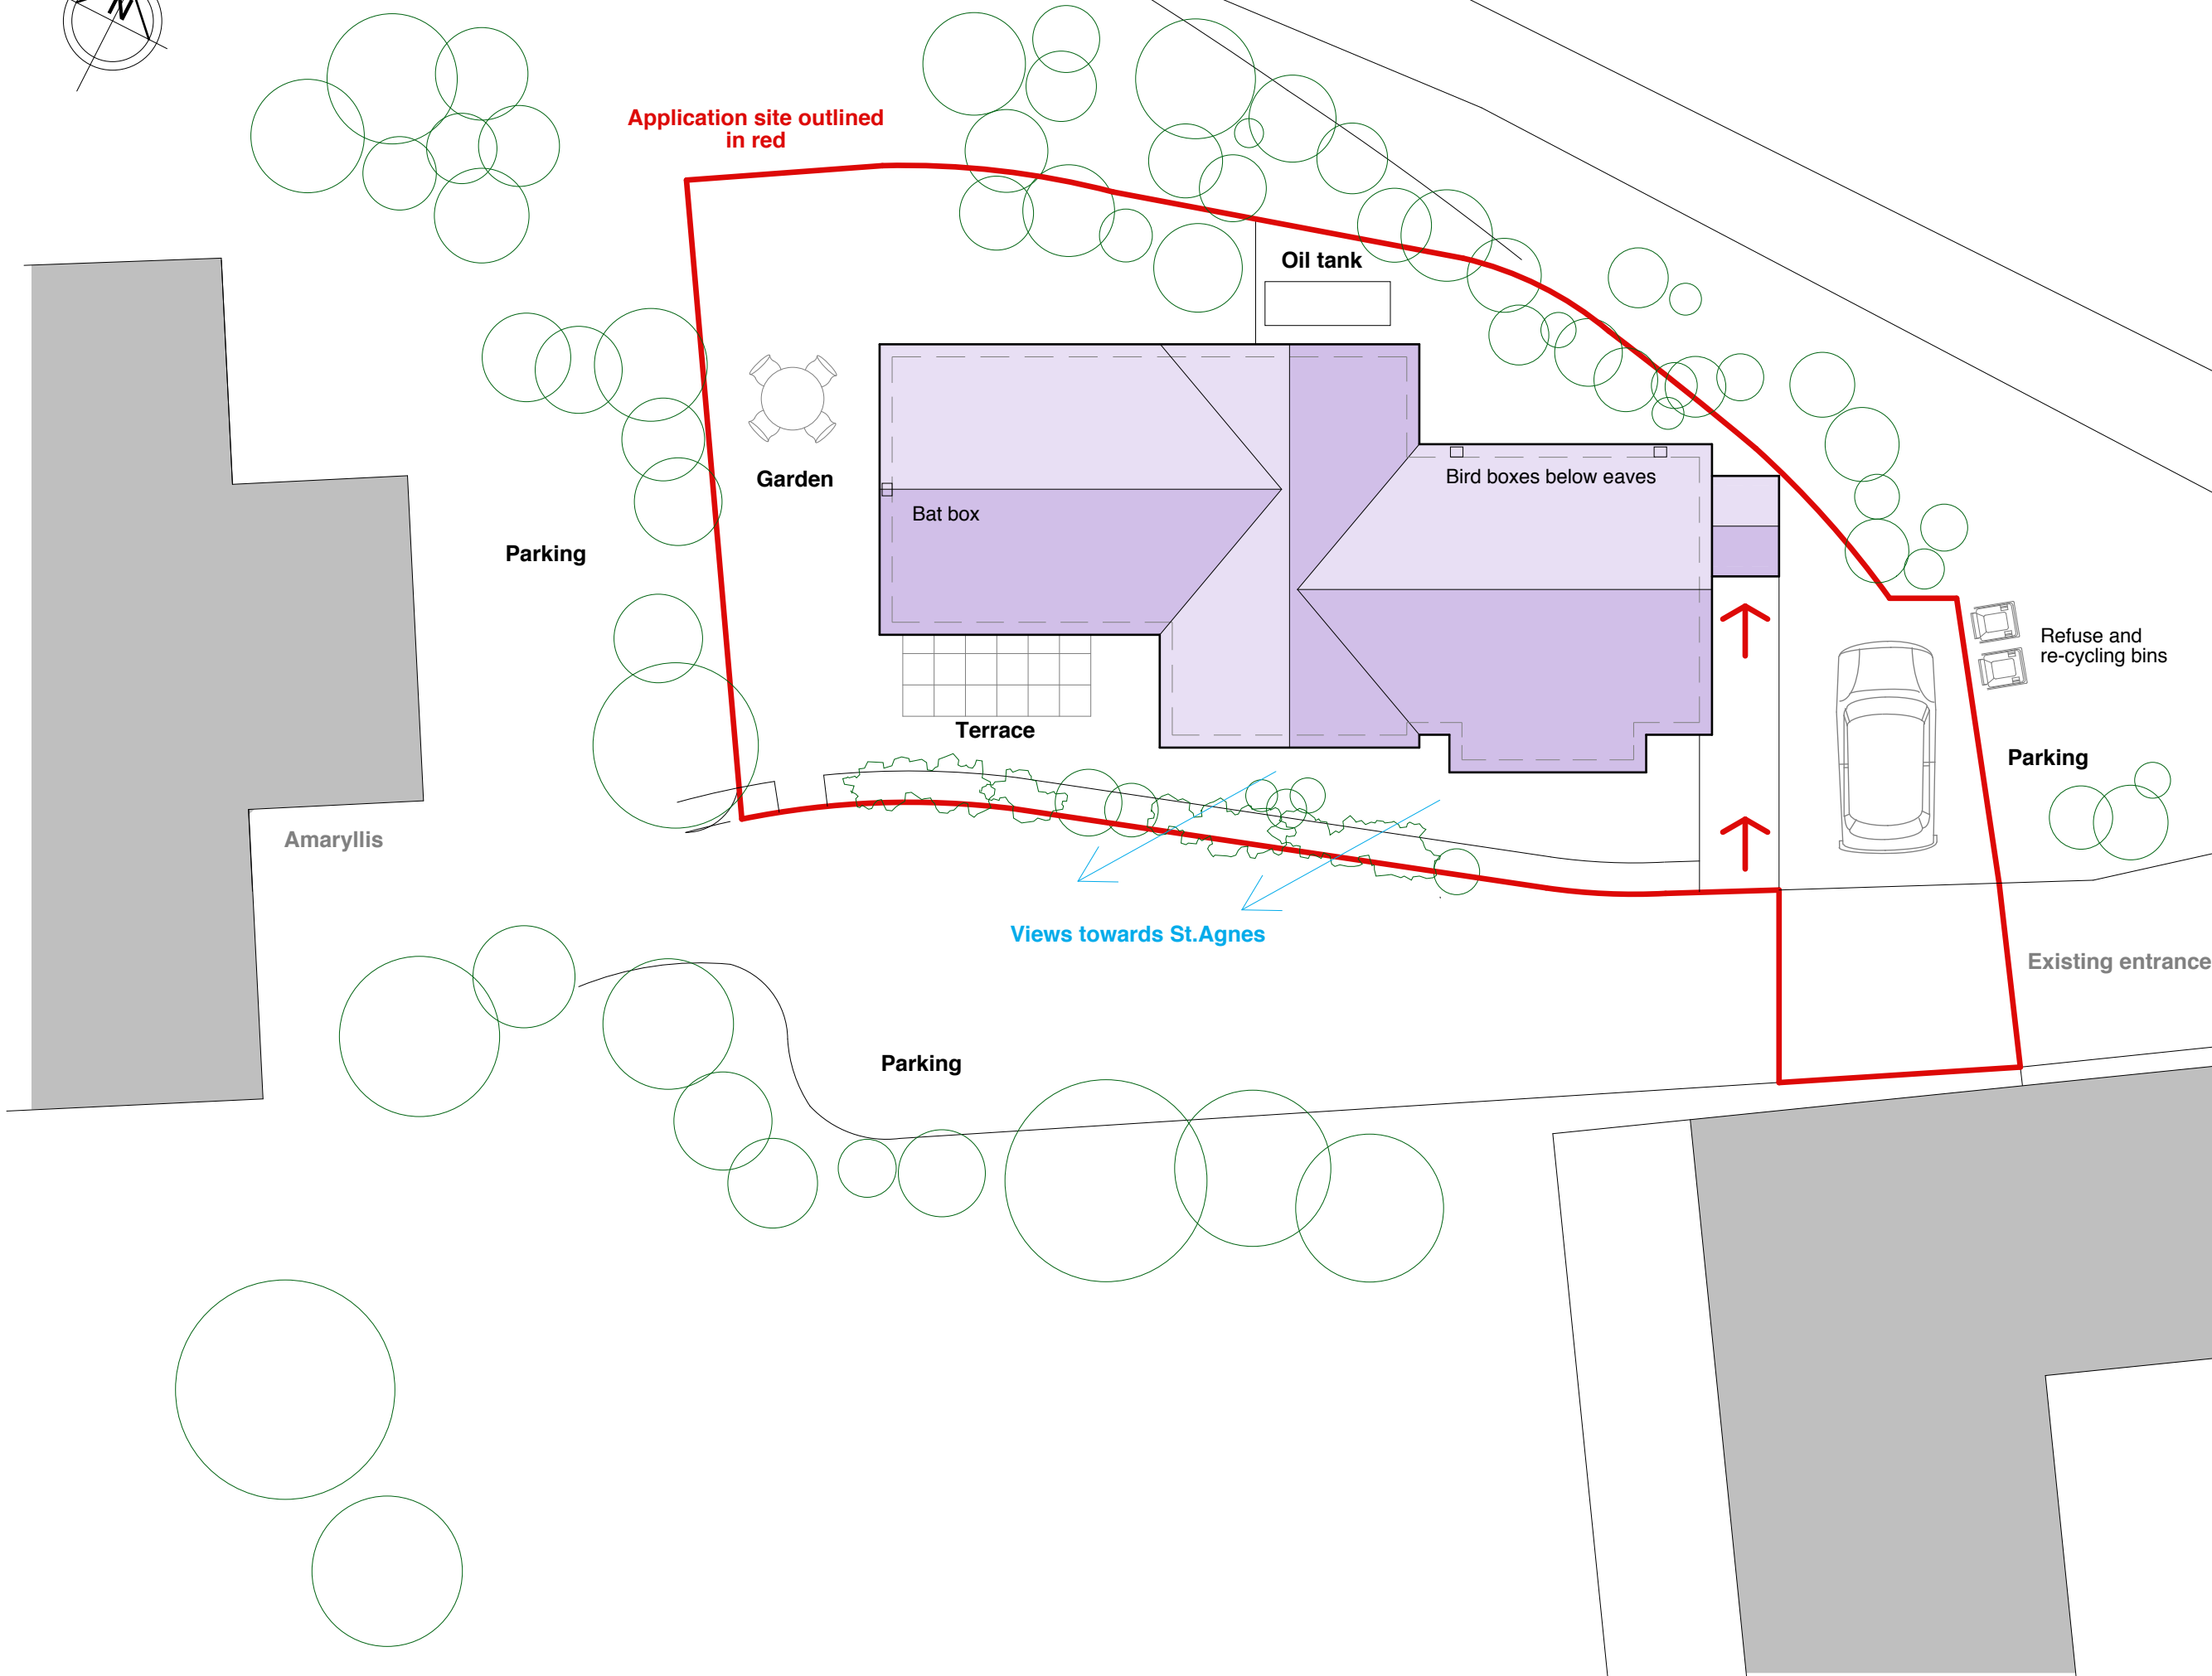

PLANNING

Studio St Ives
4 Gabriel Street
St Ives
TR26 2LU
01736 798427

**MIKE BRADBURY
DESIGN**

PZ

JOB
Change of use and extension of garage
Amaryllis, Buzza Hill
St. Marys
Isles of Scilly, TR21 0NQ
for
Mr & Mrs C Jones

TITLE
Proposed Site Plan

DRNG. NO.	REVISION
1980-P05	A

SCALE	DATE
1:50 @ A1 1:100 @ A3	Nov 2019

OFFICE USE / PRE-ISSUE