


Diagram showing EV car parking layouts with charging and supply equipment..

R01 First Version

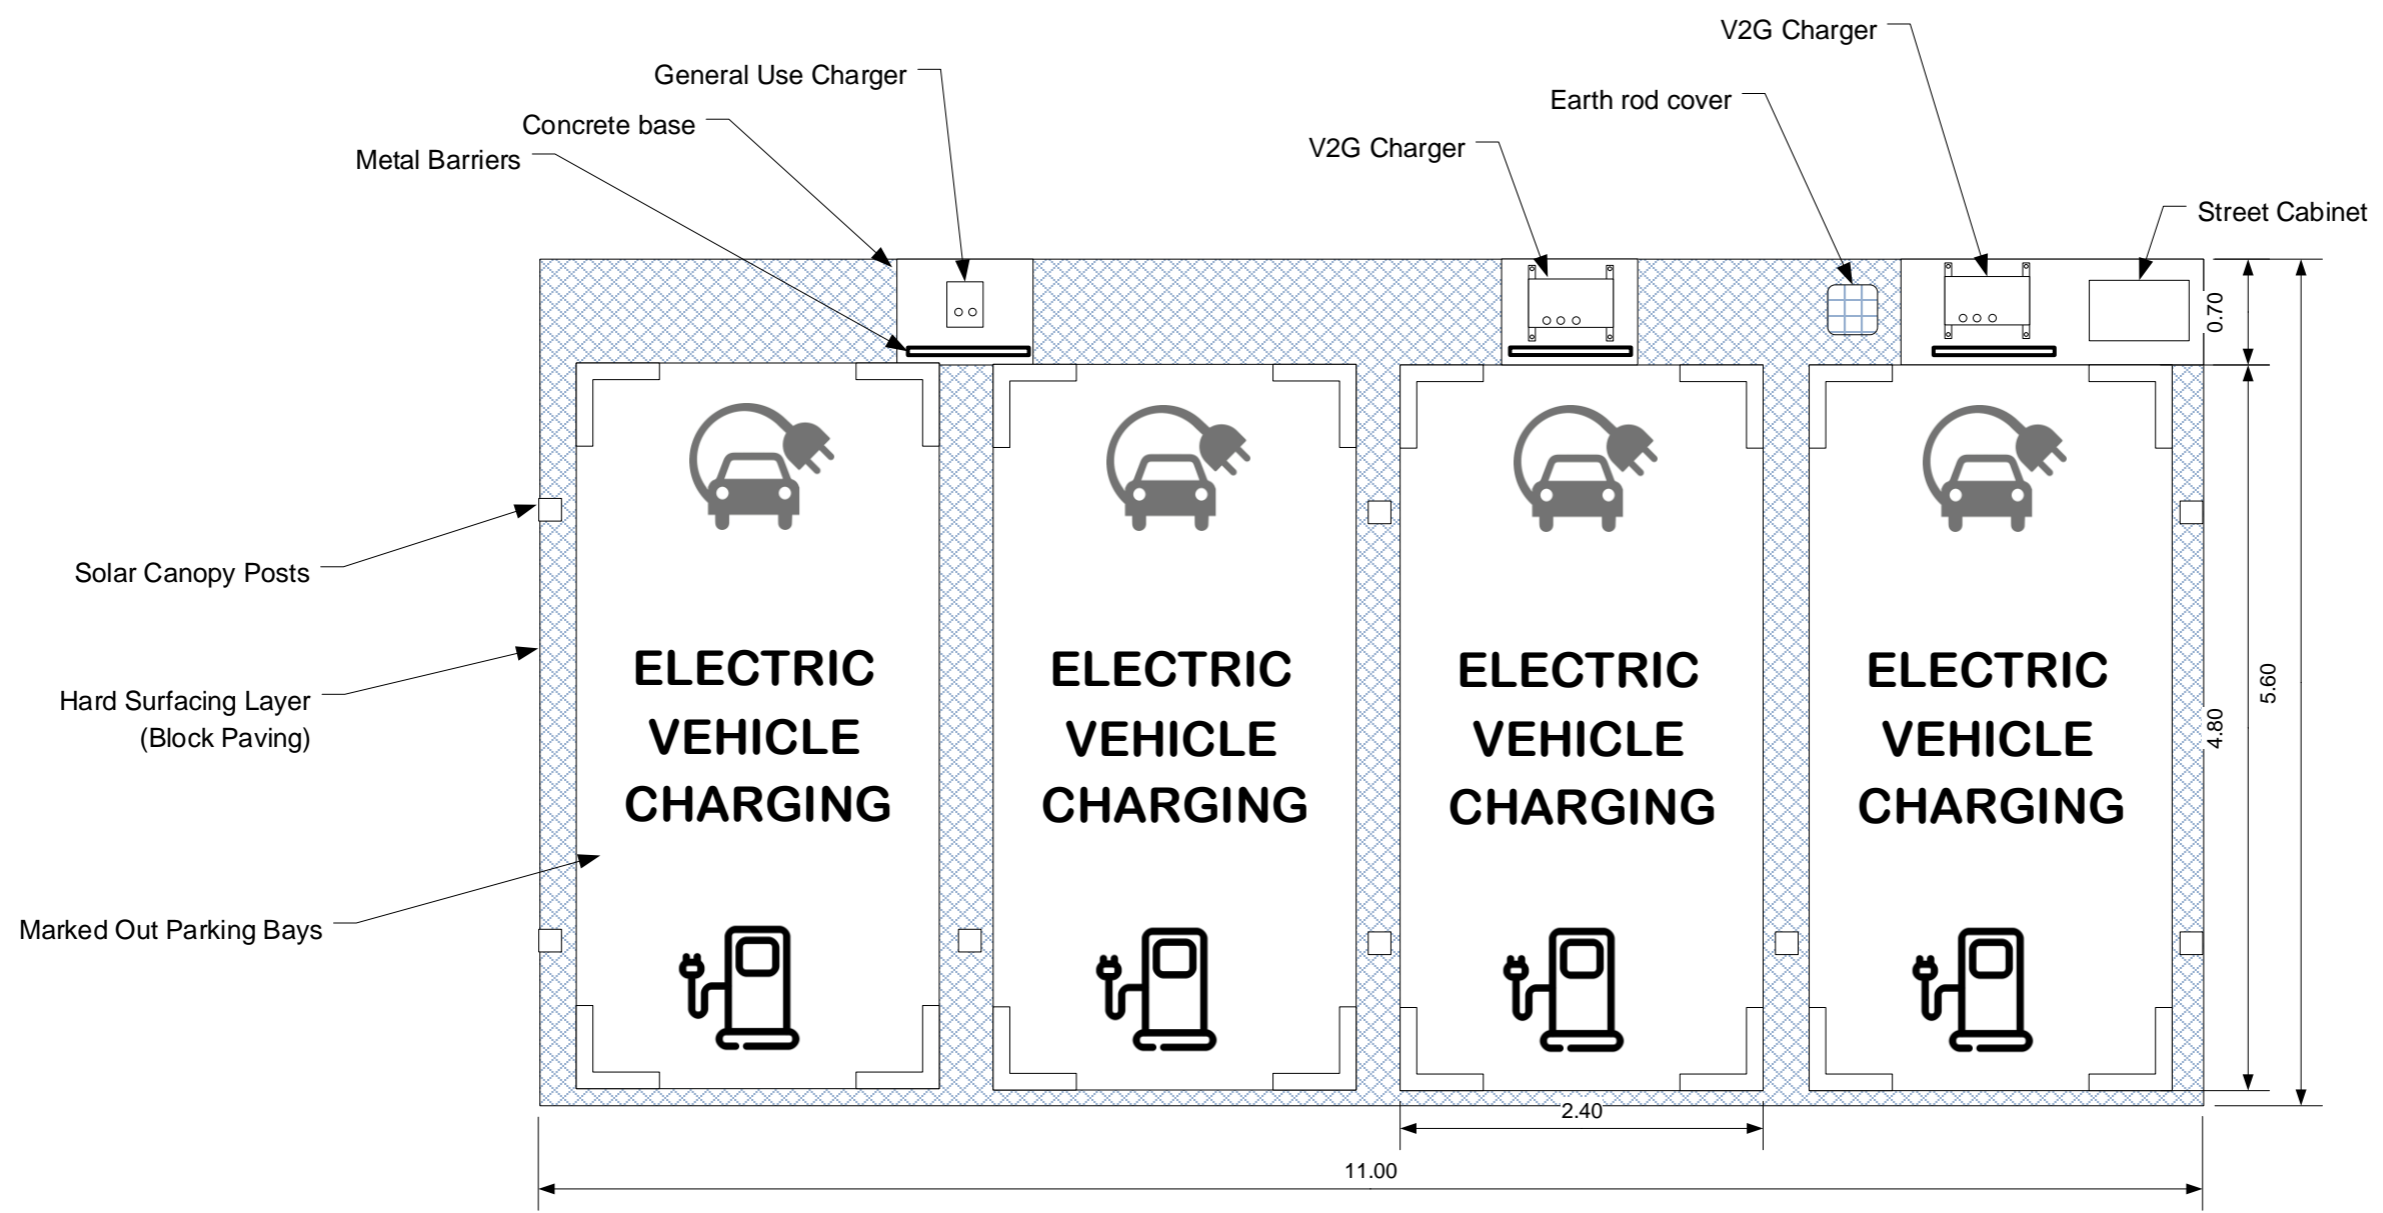

Project	IoS GO-EV
Client	IoSCV
Date	16/02/2020
Scale	1:50
Drawn	DJH
Drawing	GO-EV Site 5 Site Plans
Revision	01

Designed By

