



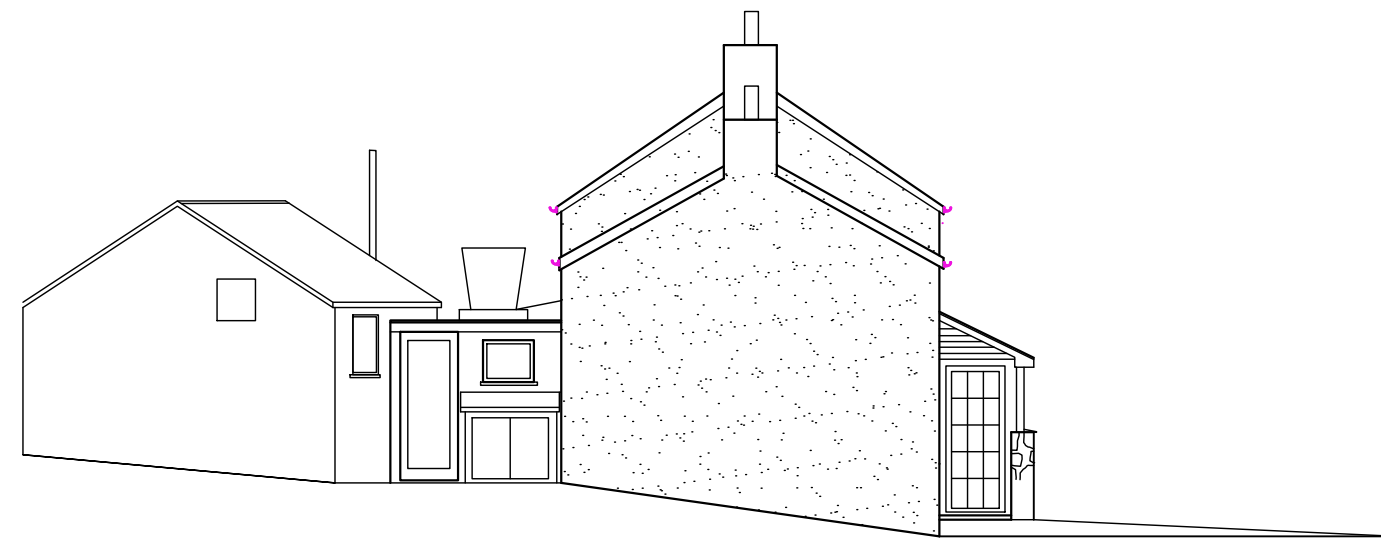


South East Elevation

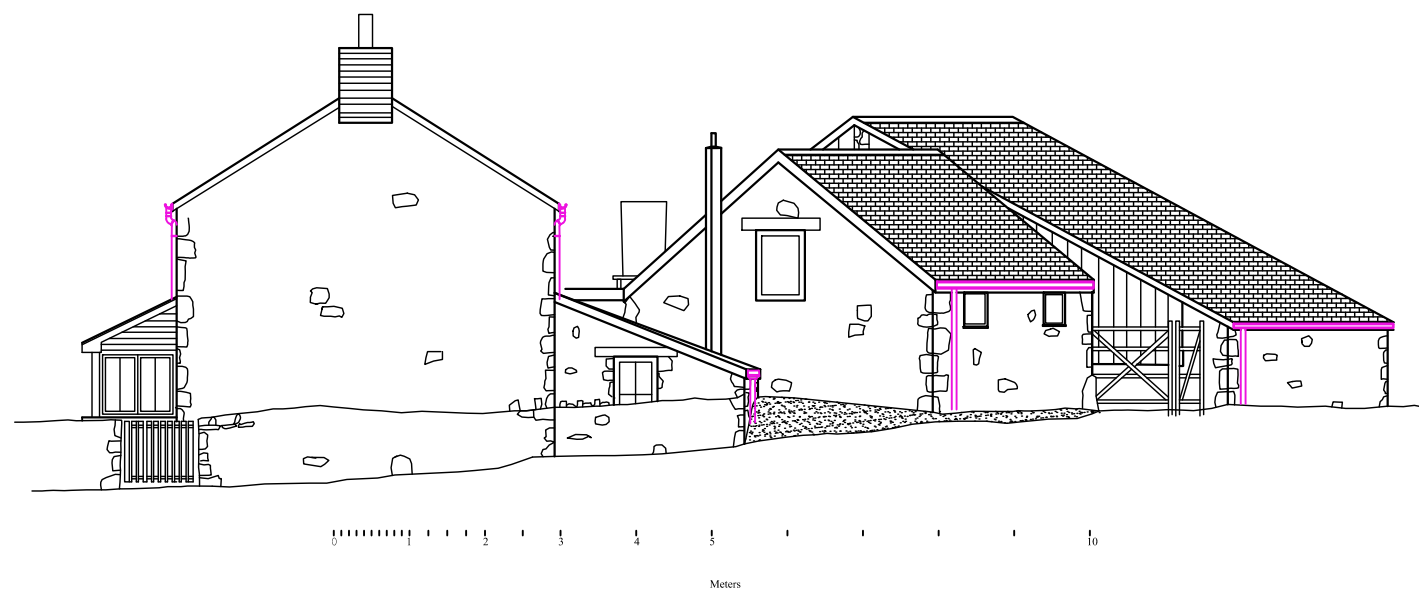


South West Elevation




North East Elevation

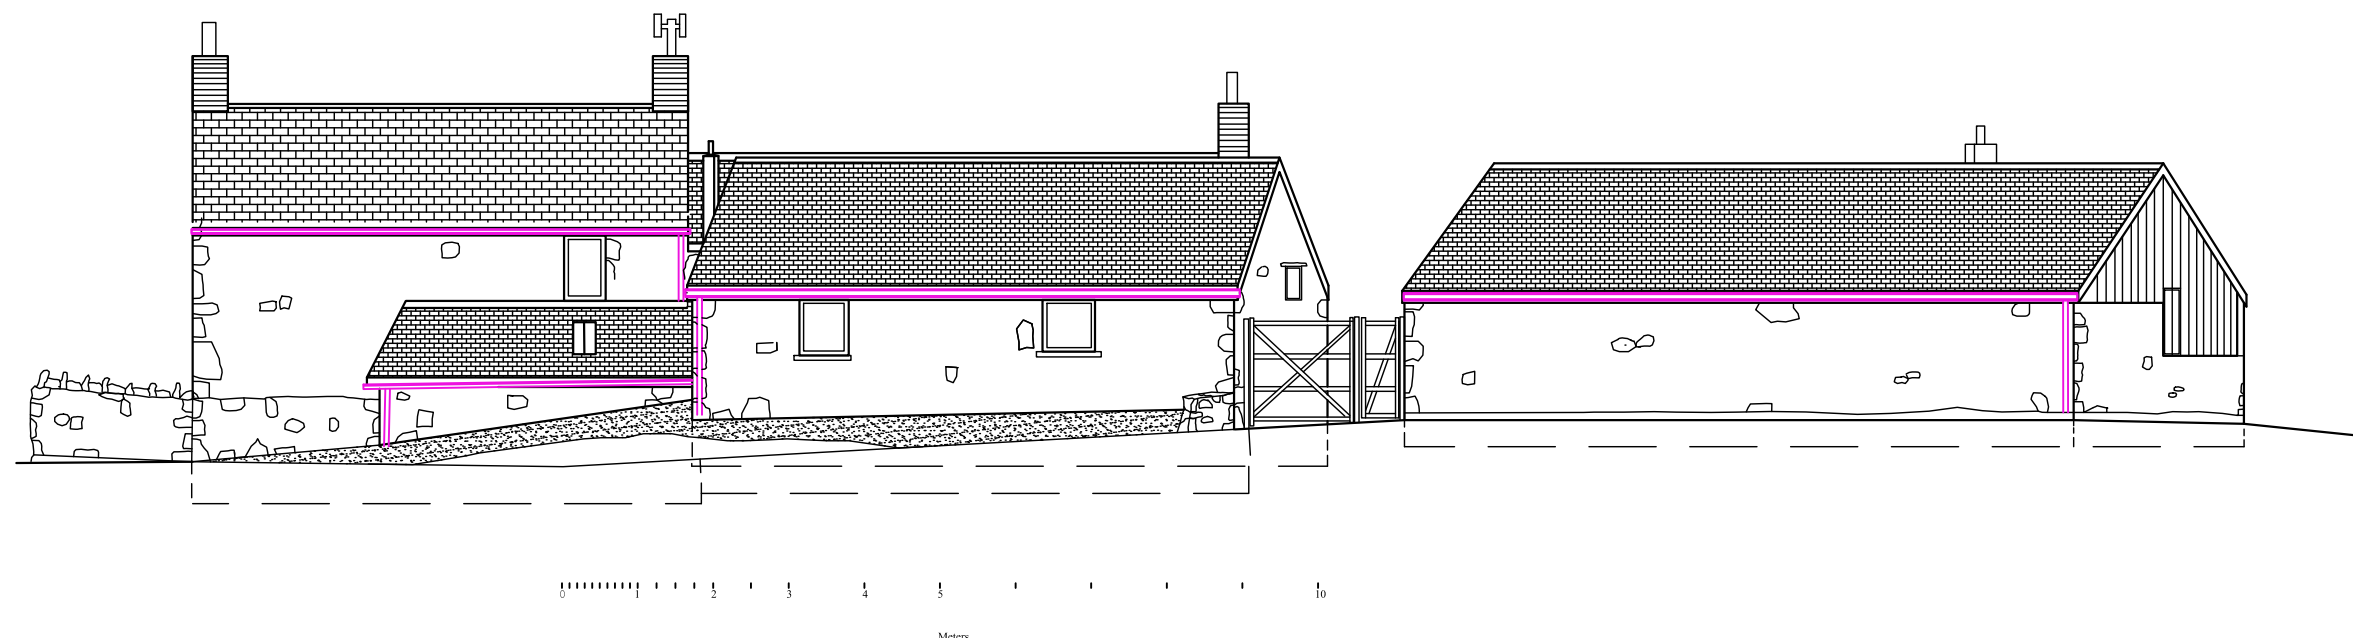

North West Elevation

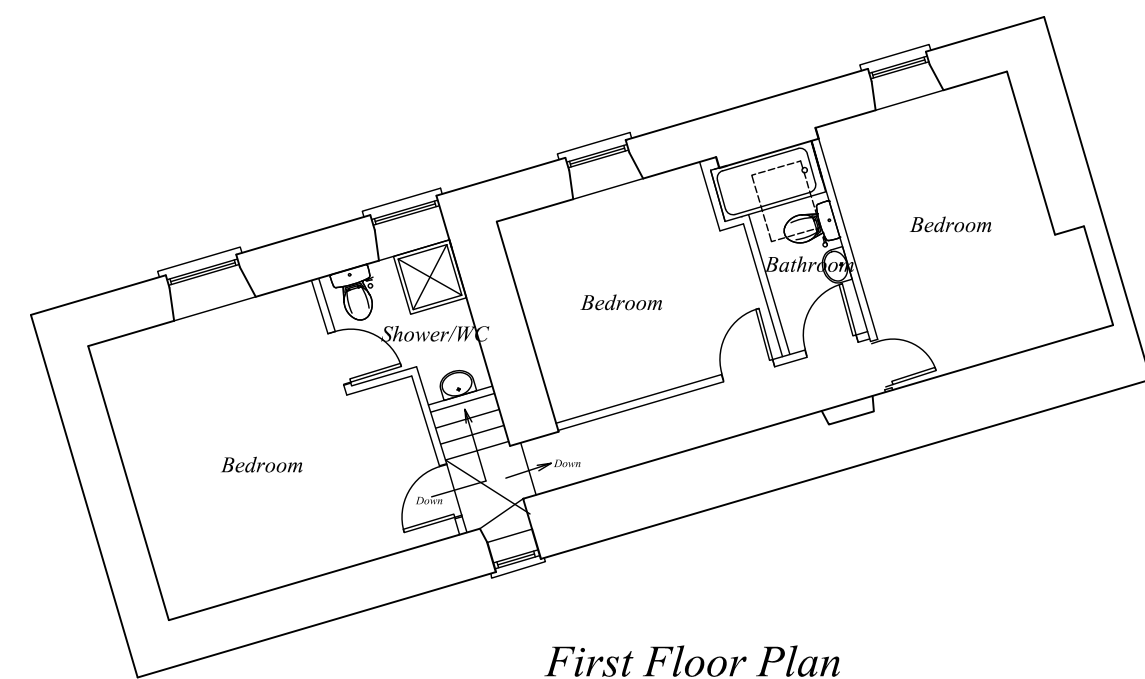

First Floor Plan

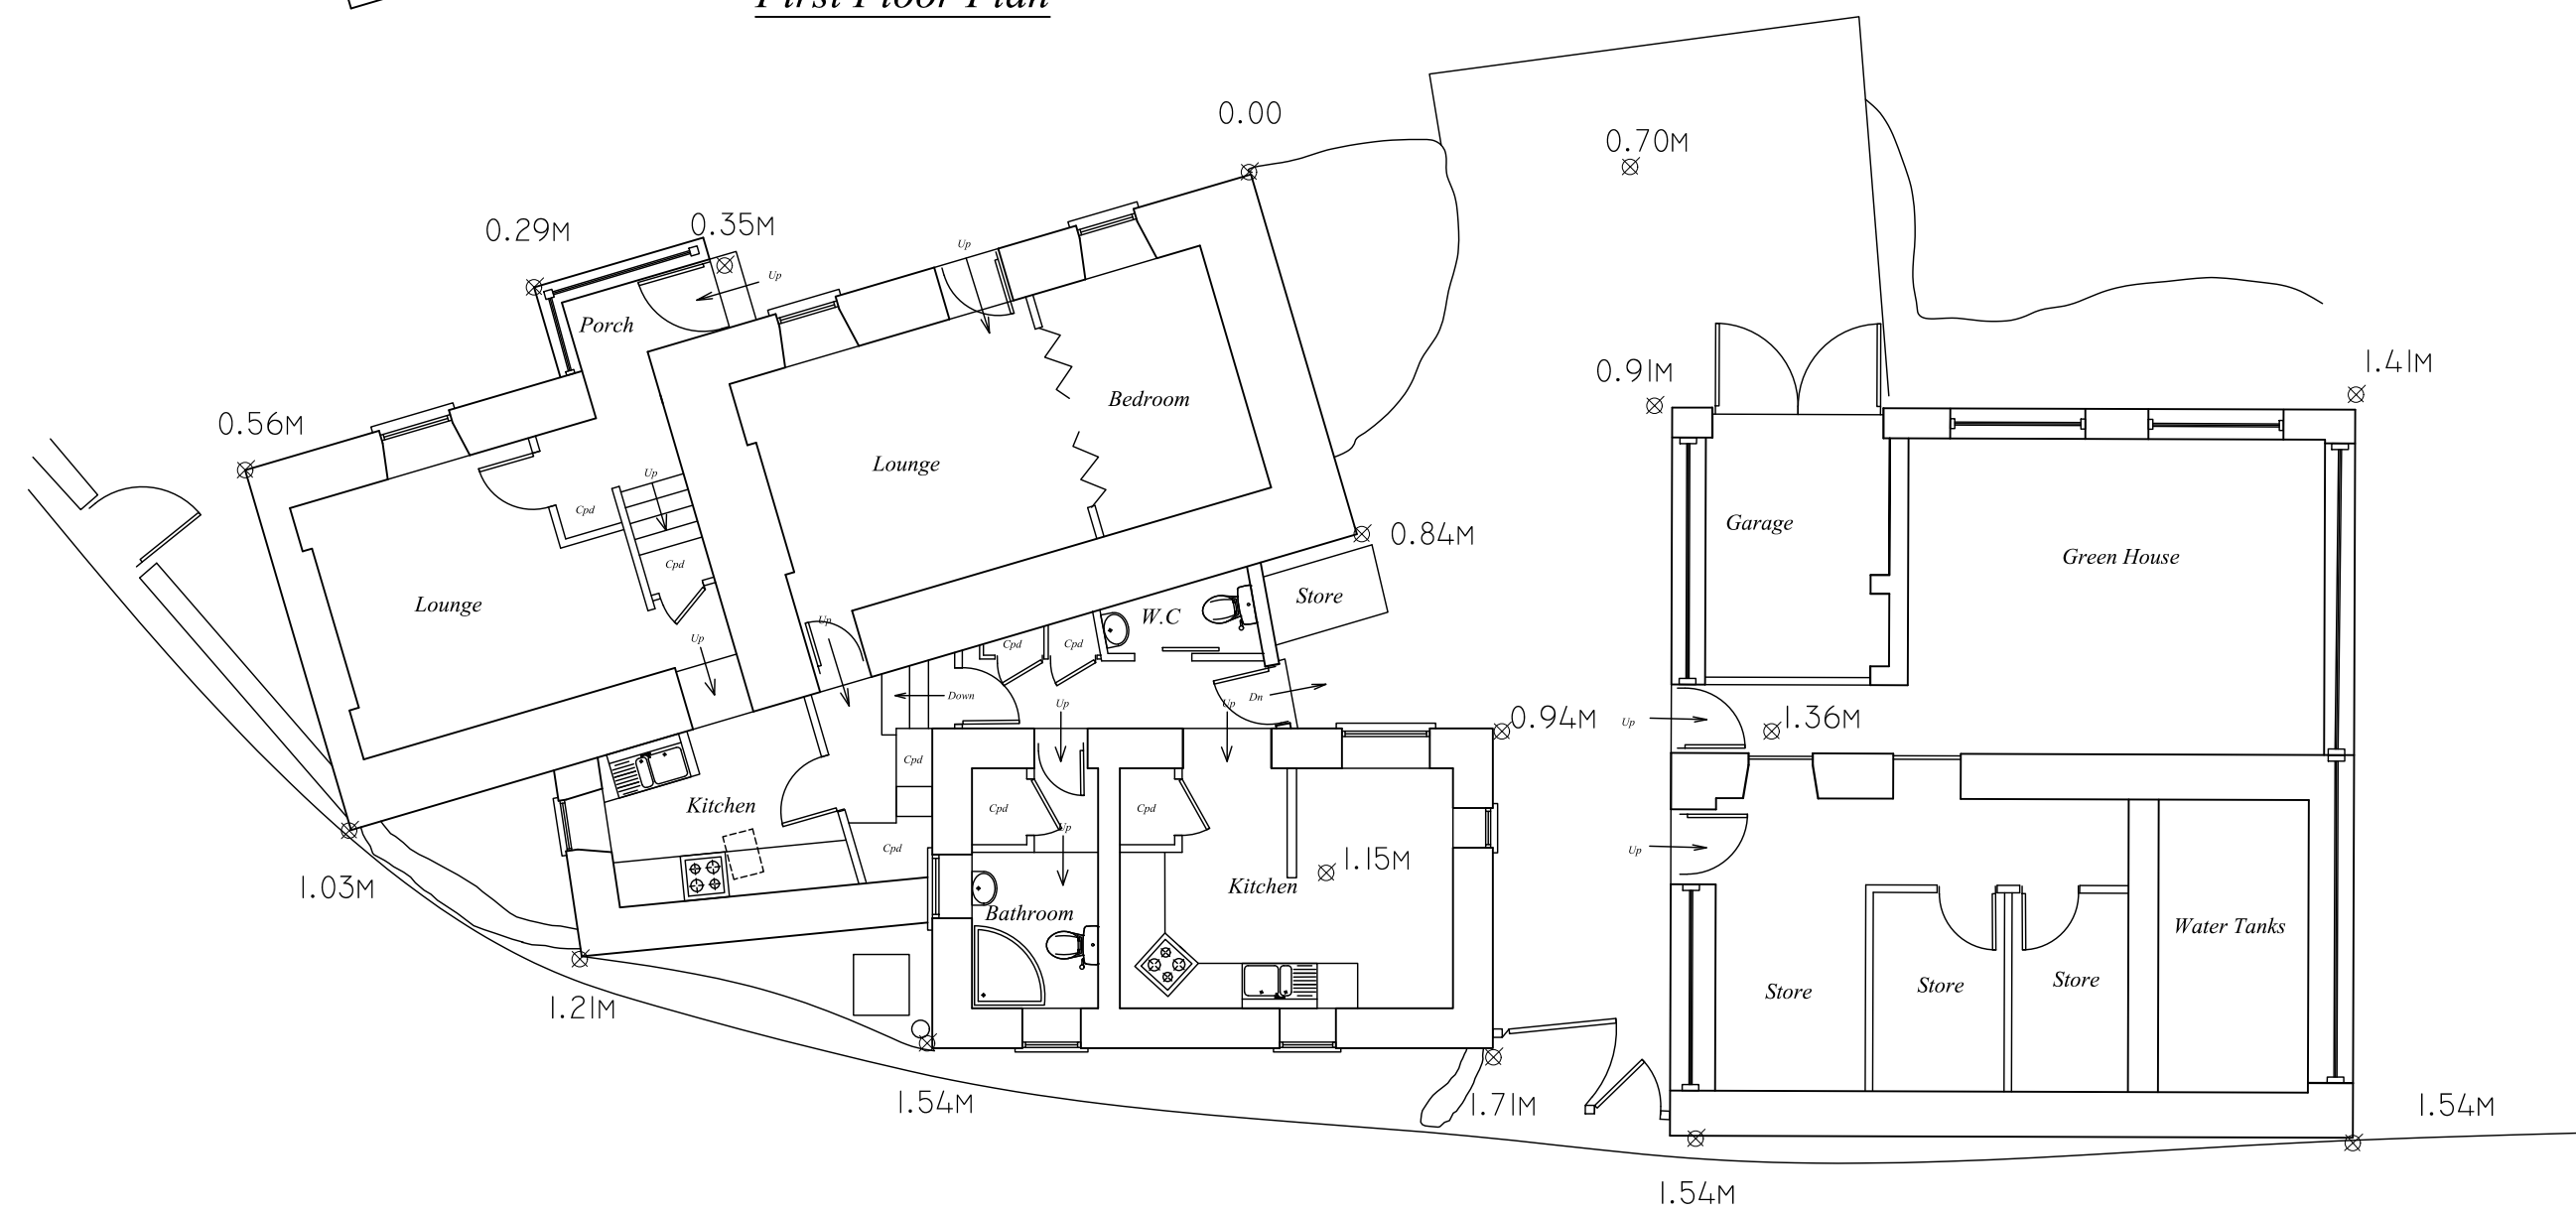

Ground Floor Plan

*Trevean  
Higher Town  
St. Martin's  
Isles of Scilly*

*Existing  
Elevations and  
Plan*

*M Bayetto*

N.B.-No measurements to be scaled from this drawing unless specified. Whilst all efforts are made to insure accurate measurements Any discrepancies should be reported immediately to the architect.

Date - May 2020  
Amended -  
Scale - 1 : 100 @ A1

PAUL OSBORNE  
CARN THOMAS  
ST. MARY'S, ISLES of SCILLY.  
TR21 0PT Tel (01720) 423066  
Email: paul@sailscilly.com

**TV-ER-1a**